

#### Notes

New oak and part glazed partitions to create enclosed spaces, some with sliding elements to open up space for larger events

Cafe and new servery with good visibility from entrances

Meeting room capable of being let as independent space for community use

Space for up to three children's groups plus creche by using spaces differently during the week and at weekends

Seating capacity 40 for cafe internally with overflow seating to patio, 120 for normal Sunday services and 300 for larger events (visibility affected to some seats)

Storage in two main internal locations with short and long (seasonal) term uses, to include refurbished mortuary

Office space given prominent position to overlook entrances

New automatic sliding glazed doors to south porch, retaining original with new draft proof inner doors incorporating wider leaf

Reserved times when cafe is closed for special church use


Four WCs distributed around the church

New tiled and oak ground floor incorporating under floor heating to nave, aisles, transepts and crossing

New curved dais with step and extension for music group

New cabin platform lift and stairs to give access to new first floor

New towards zero carbon lighting & heating

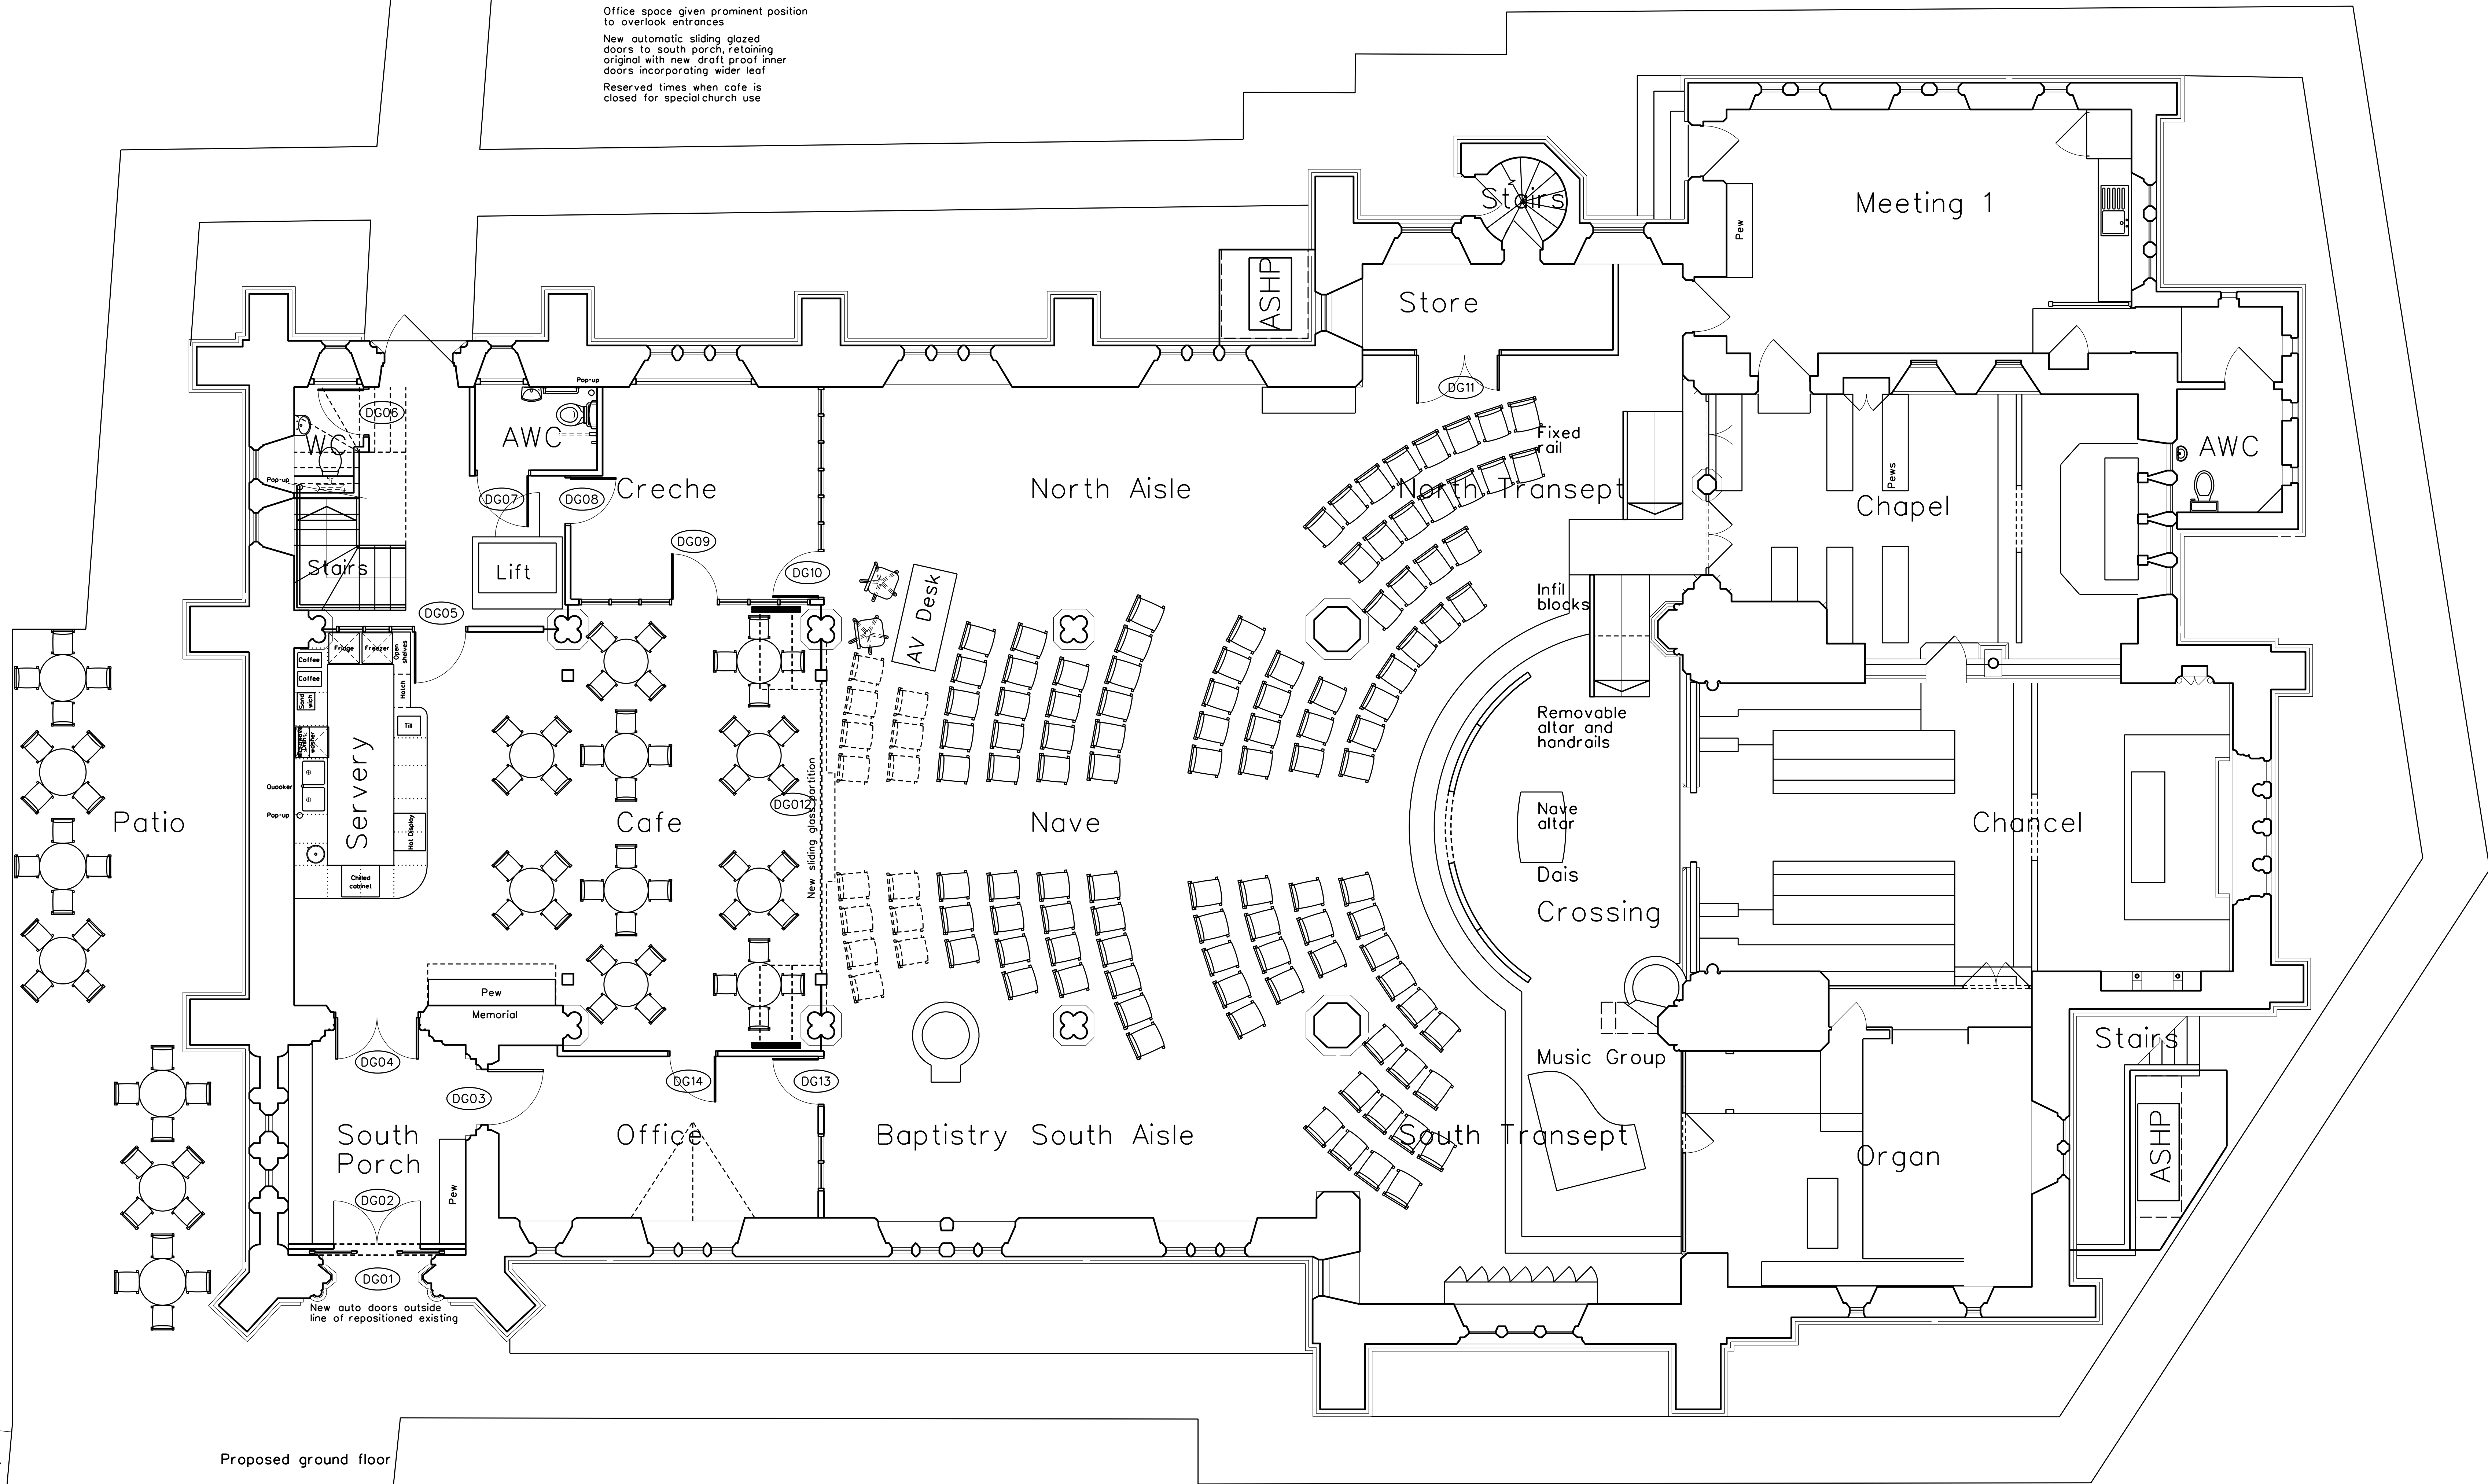

Proposed ground floor

|      |          |                                          |
|------|----------|------------------------------------------|
| Rev. | Date     | Notes                                    |
| M    | 01.10.25 | Internal ramps amended                   |
| Rev. | 31.07.25 | Further ASHP enclosure added             |
| Rev. | 04.07.25 | Door numbers added                       |
| Rev. | 21.05.25 | Minor adjustment to ramp                 |
| Rev. | 13.05.25 | Ramps & glazing to creche & office added |
| Rev. | 21.02.25 | ASHP enclosures altered                  |
| Rev. | 07.02.25 | West door omitted                        |
| Rev. | 21.01.25 | Inner south porch doors altered          |
| Rev. | 11.12.24 | Pews added                               |
| Rev. | 31.10.24 | AO drawing to include further detail     |
| Rev. | 06.09.24 | Additional enclosure and escape          |
| Rev. | 15.08.24 | Minor alterations following consultation |

MARK GOODWILL-HODGSON LTD

Specialist Conservation Architect  
1 Highfield Road, West Bridgford  
Nottingham NG2 6DR 01770 662 887  
markgoodwillhodgson@gmail.com

HTS  
Sunningdale

Internal re-ordering

Drawing  
Proposed ground floor plan

|            |                |          |
|------------|----------------|----------|
| Job Number | Drawing Number | Revision |
| pr1650     | L12102         | M        |
| Scale      | Drawn          | Date     |
| 1:50       | Faculty        | 18.03.24 |