

Notes

New oak and part glazed partitions to create enclosed spaces, some with sliding elements to open up space for larger events

Cafe and new servery with good visibility from entrances

Meeting room capable of being let as independent space for community use

Space for up to three children's groups plus creche by using spaces differently during the week and at weekends

Seating capacity 40 for cafe internally with overflow seating to patio, 120 for normal Sunday services and 300 for larger events (visibility affected to some seats)

Storage in two main internal locations with short and long (seasonal) term uses, to include refurbished mortuary

Office space given prominent position to overlook entrances

New automatic sliding glazed doors to south porch, retaining original with new draft proof inner doors incorporating wider leaf

Reserved times when cafe is closed for special church use

Four WCs distributed around the church

New tiled and oak ground floor incorporating underfloor heating to nave, aisles, transepts and crossing

New curved dais with step and extension for music group

New cabin platform lift and stairs to give access to new first floor


New towards zero carbon lighting & heating

The title, copyright and confidential information in this document belongs to Mark Goodwill-Hodgson Ltd. © 2012. All rights reserved.


No dimensions to be scaled off this drawing.

All dimensions to be checked on site before work commences and any discrepancies reported to the architect.

This drawing to be read in conjunction with other drawings issued by the architect.

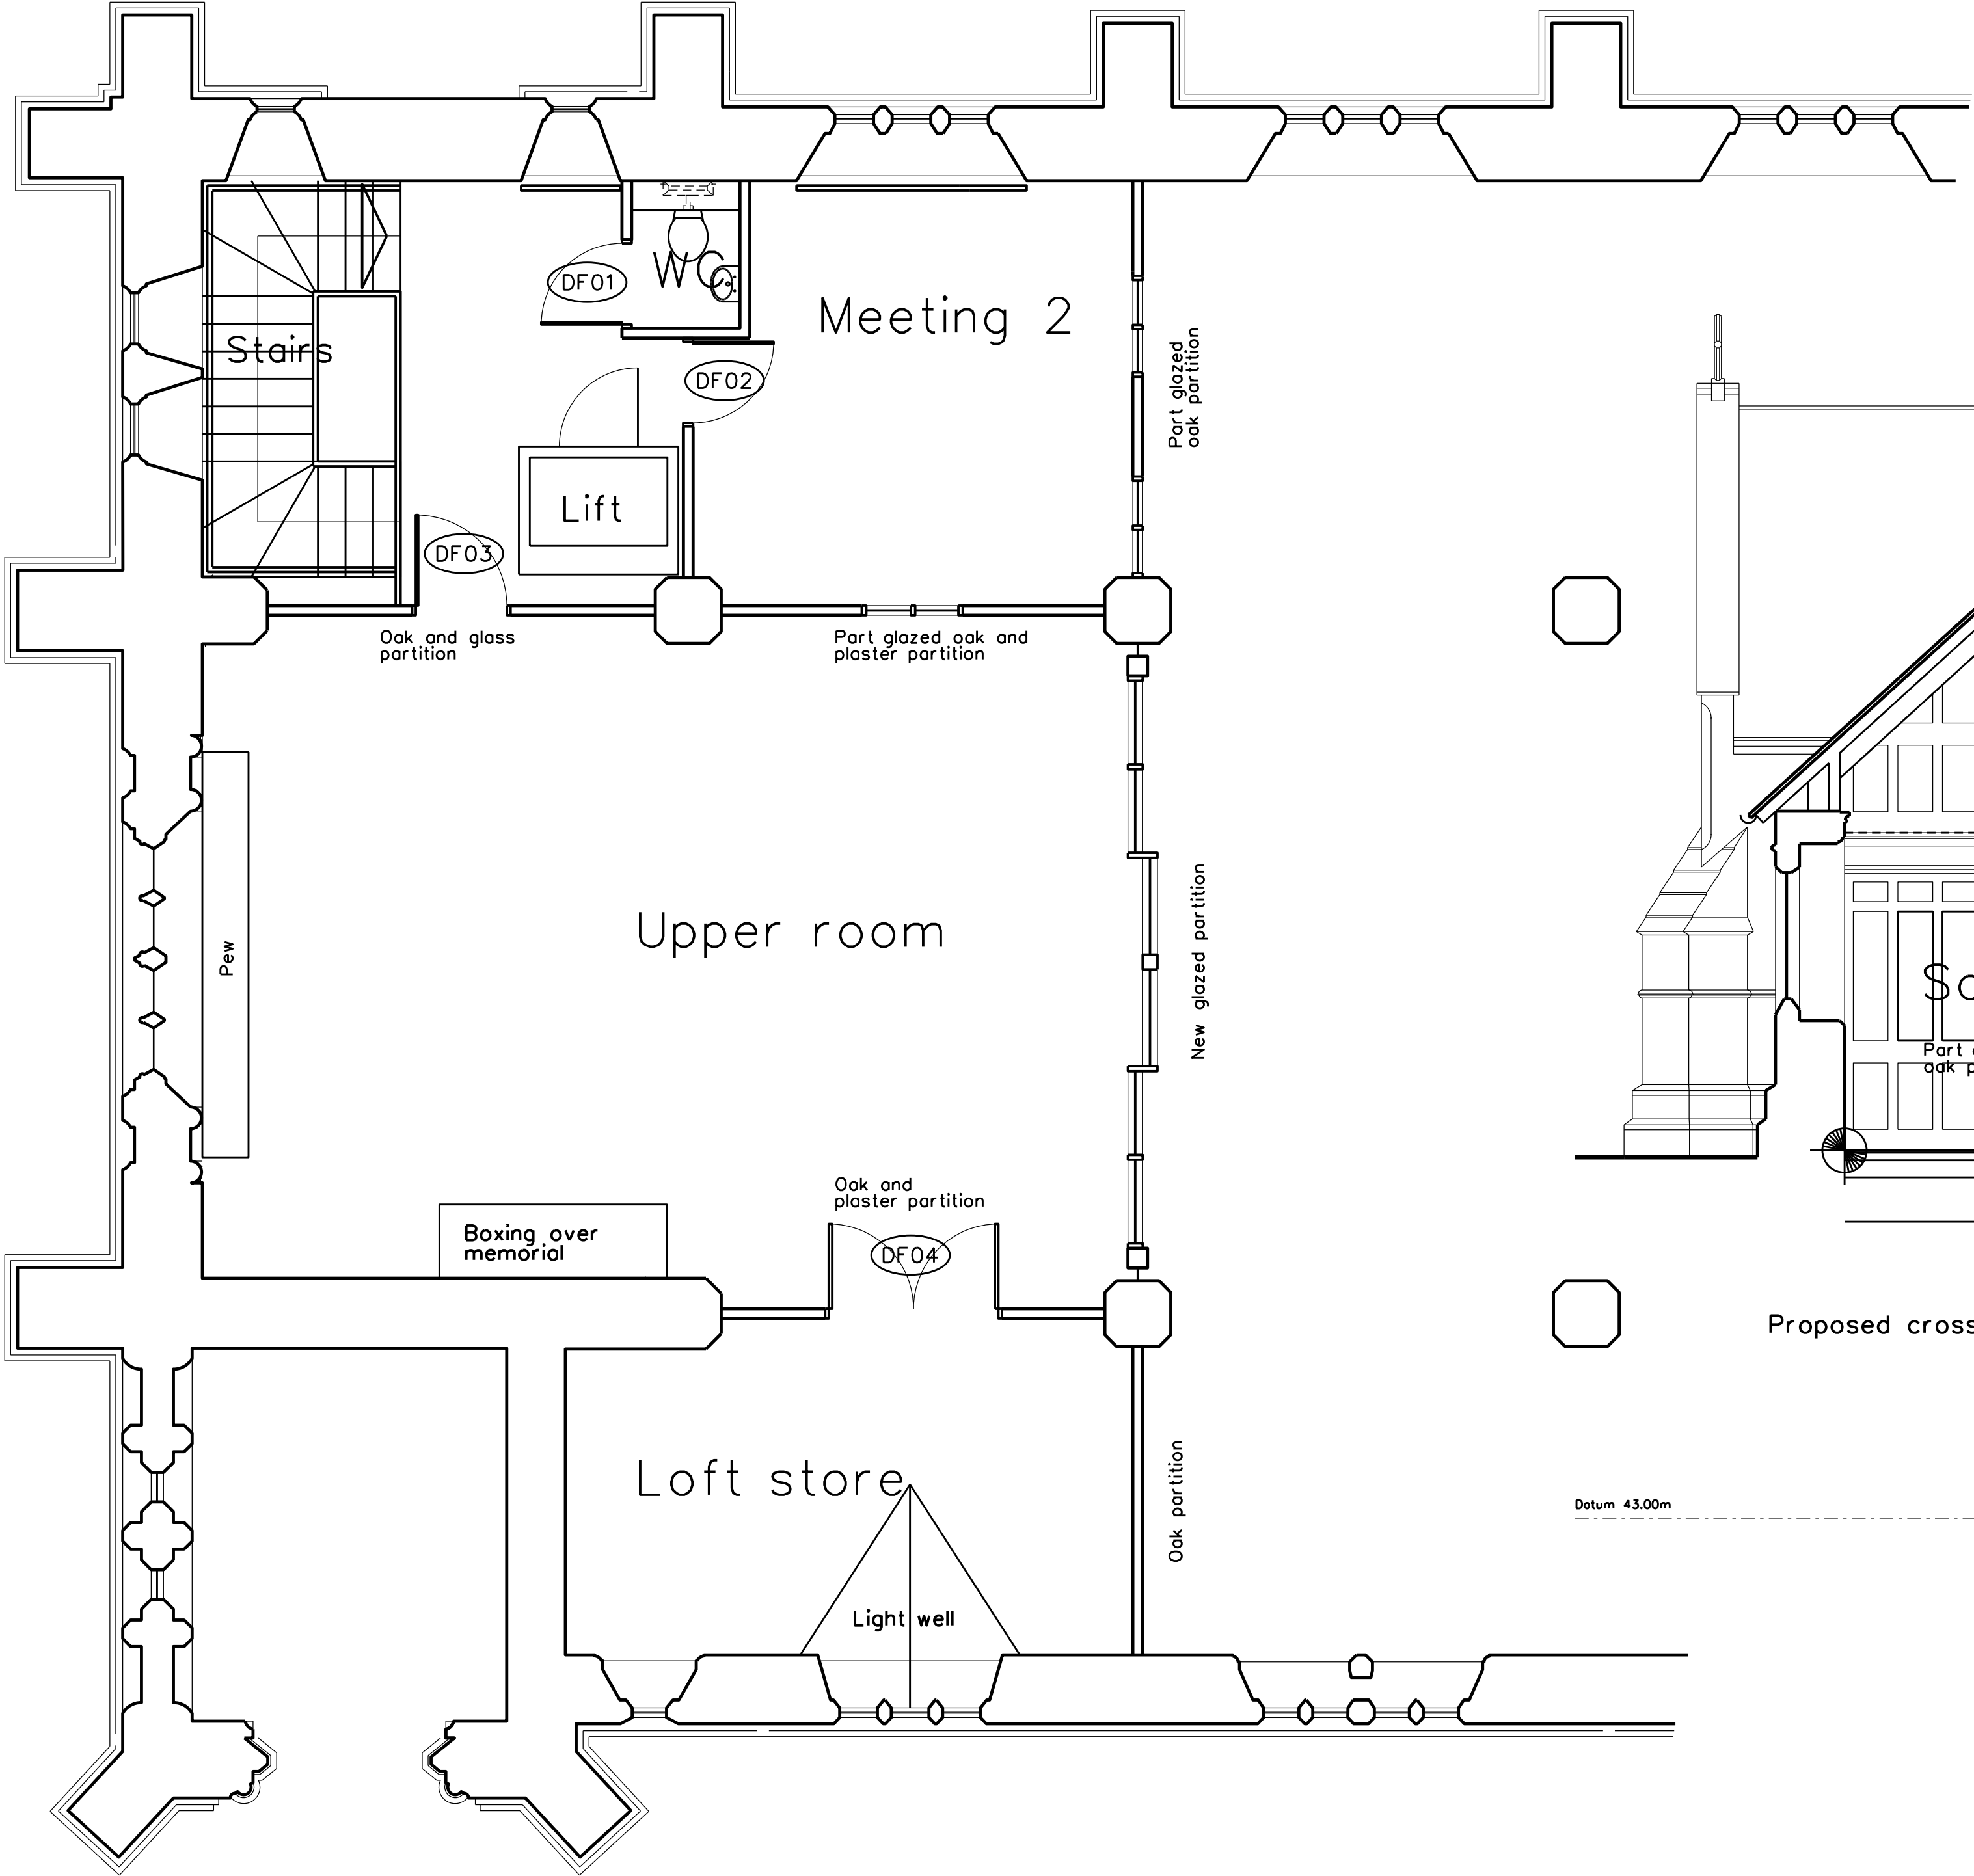

Proposed first floor

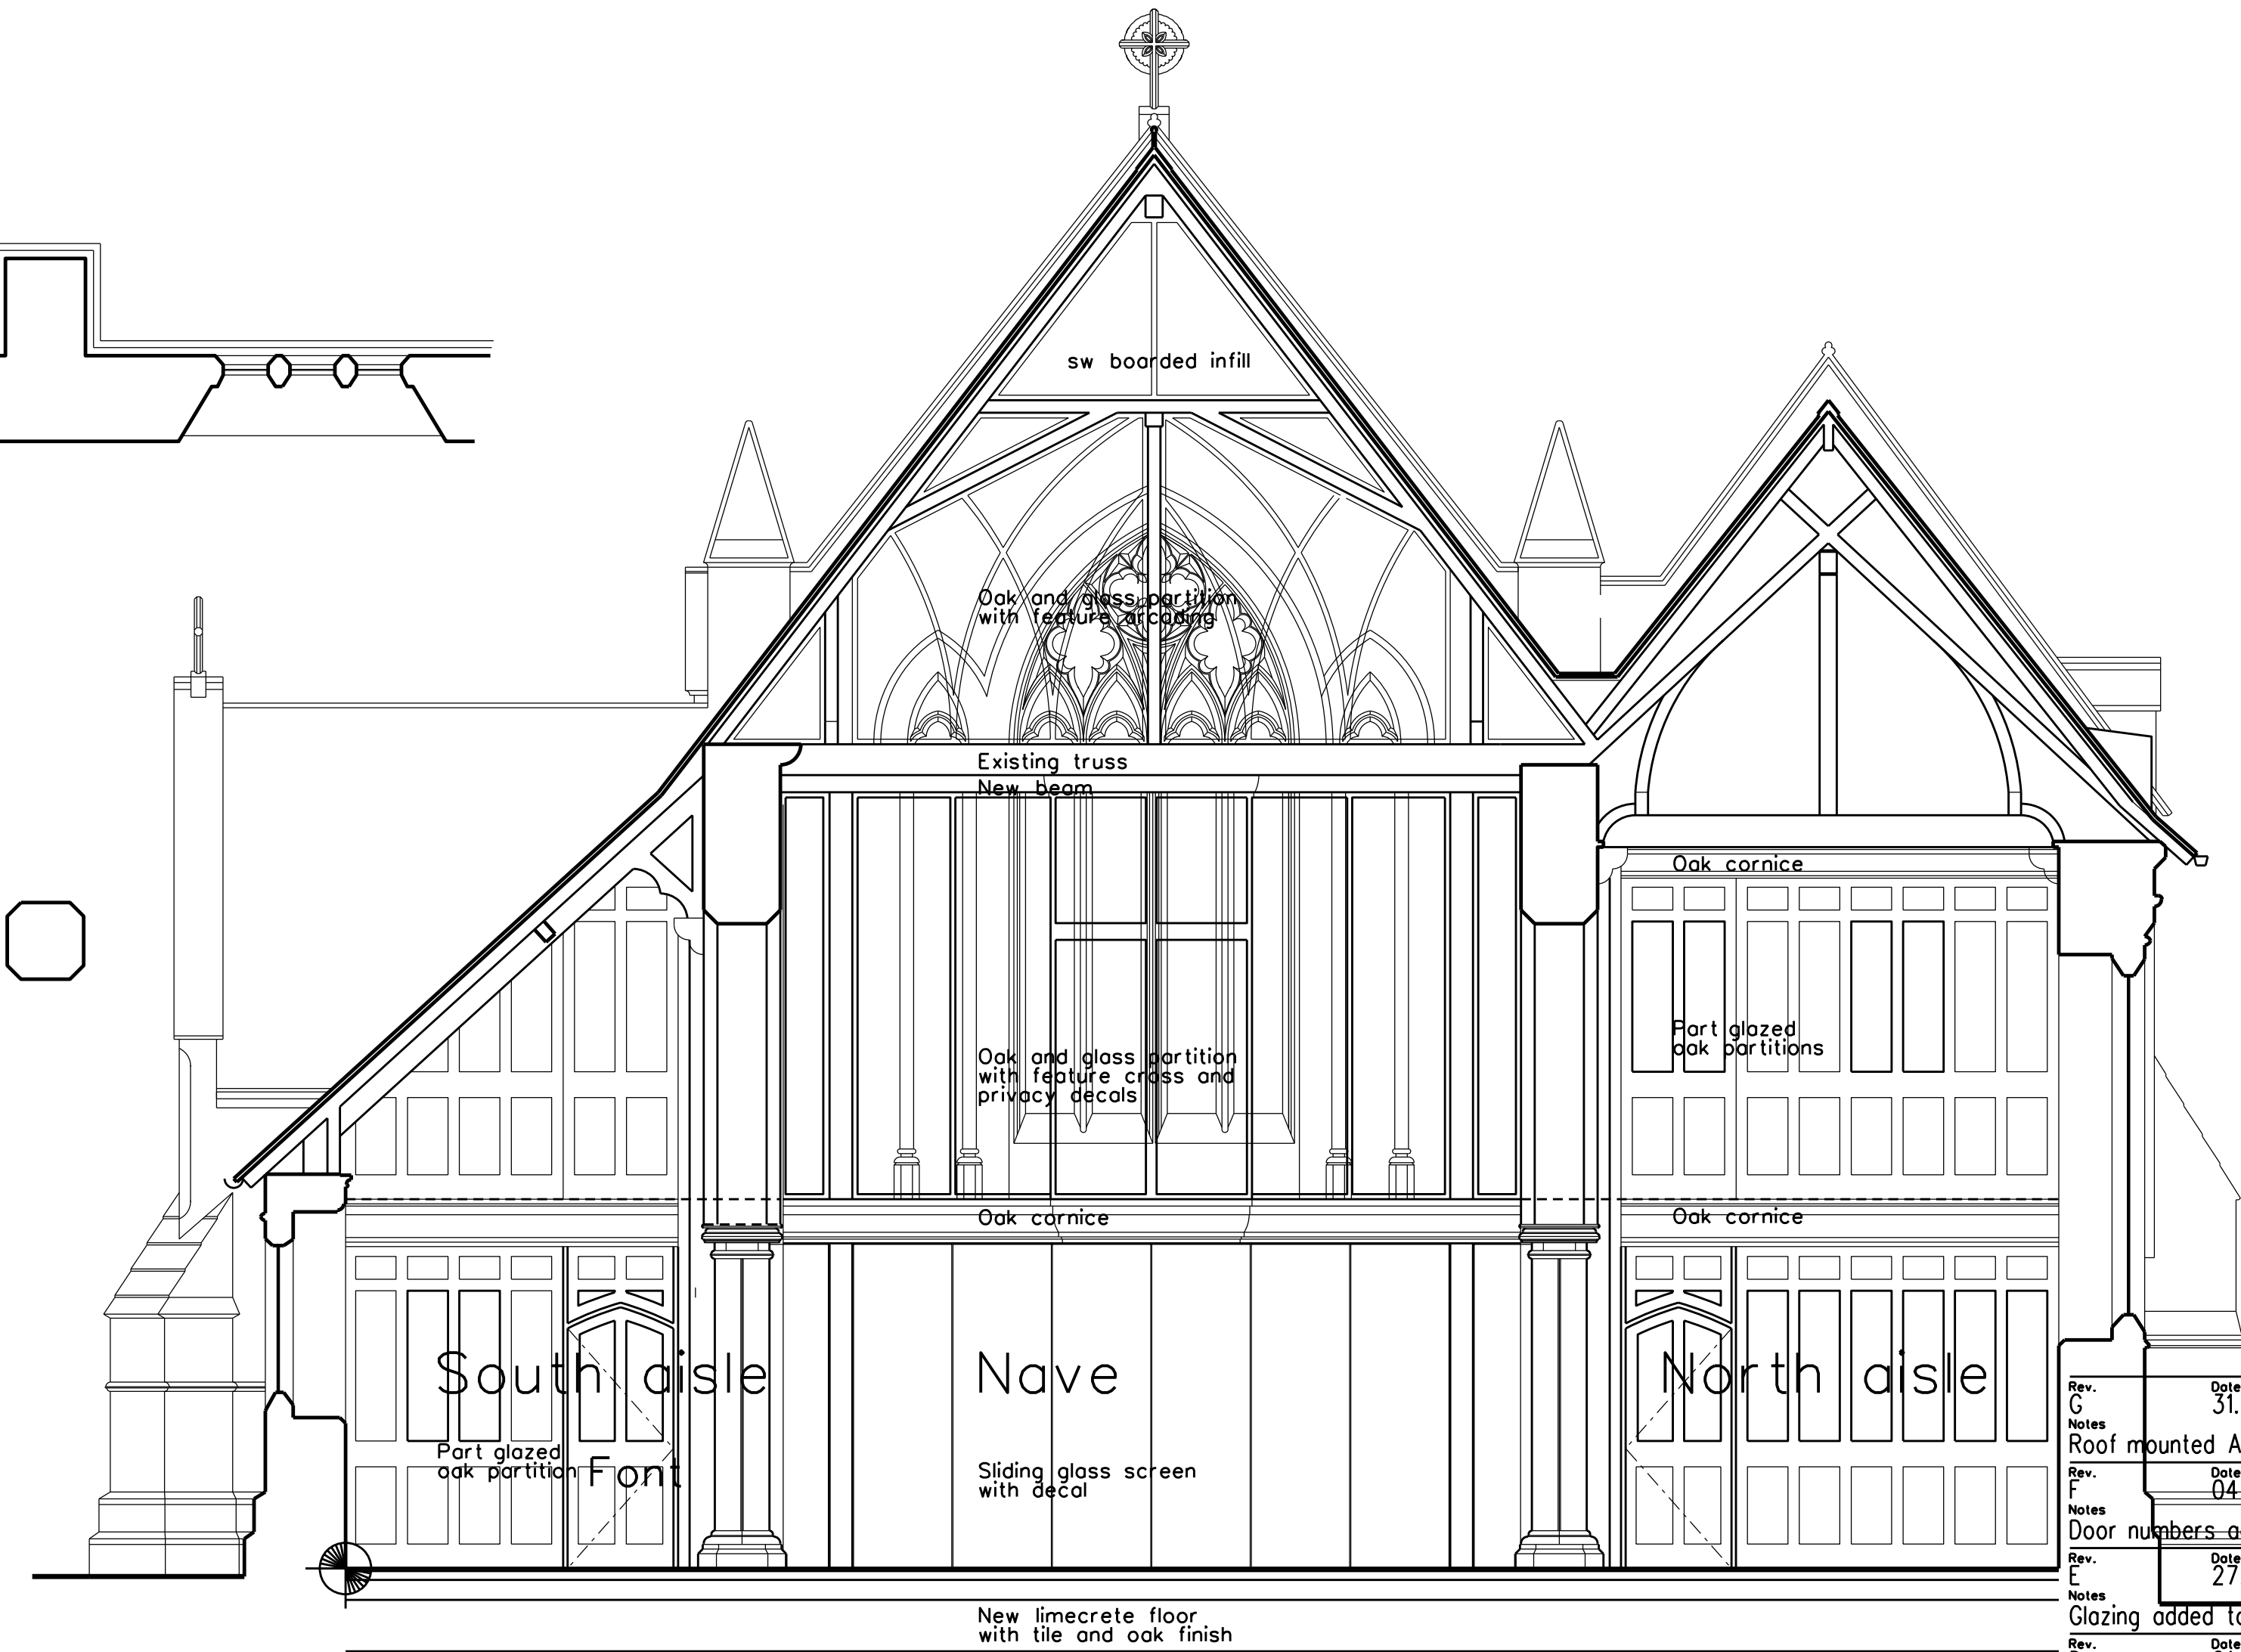

Proposed cross section

Rev. G	Date 31.07.25	Initials MGH
Notes	Roof mounted ASHP removed	
Rev. F	Date 04.07.25	Initials MGH
Notes	Door numbers added	
Rev. E	Date 27.03.25	Initials MGH
Notes	Glazing added to meeting 2	
Rev. D	Date 21.02.25	Initials MGH
Notes	Minor modifications	
Rev. C	Date 11.12.24	Initials MGH
Notes	Pew added to upper room	
Rev. B	Date 05.12.24	Initials MGH
Notes	Alterations to panelling	
Rev. A	Date 15.08.24	Initials MGH
Notes	Minor alterations following consultation	

MARK GOODWILL-HODGSON LTD

Specialist Conservation Architect
1 Highfield Road West Bridgford
Nottingham NG2 6DR 07970 692 887
markgoodwillhodgson@gmail.com

Client
HTS
Sunningdale

Job
Internal re-ordering

Drawing Proposed first floor plan and cross section		
Job Number pr1650	Drawing Number L12103	Revision G
Scale 1:50	Status Faculty	Date 19.03.24