

Notes

New oak and part glazed partitions to create enclosed spaces, some with sliding elements to open up space for larger events

Cafe and new servery with good visibility from entrances

Meeting room capable of being let as independent space for community use

Space for up to three children's groups plus creche by using spaces differently during the week and at weekends

Seating capacity 40 for cafe internally with overflow seating to patio, 120 for normal Sunday services and 300 for larger events (visibility affected to some seats)

Storage in two main internal locations with short and long (seasonal) term uses, to include refurbished mortuary

Office space given prominent position to overlook entrances

New automatic sliding glazed doors to south porch, retaining original with new draft proof inner doors incorporating wider leaf

Reserved times when cafe is closed for special church use

Four WCs distributed around the church

New tiled and oak ground floor incorporating underfloor heating to nave, aisles, transepts and crossing

New curved dais with step and extension for music group

New cabin platform lift and stairs to give access to new first floor

New towards zero carbon lighting & heating

Repairs

Slipped or missing tile or slate

Lead flashing repair


General - clear debris from valleys and gutters and redecorate rainwater goods

The title, copyright and confidential information in this document belongs to Mark Goodwill-Hodgson Ltd. © 2012. All rights reserved.

No dimensions to be scaled off this drawing.

All dimensions to be checked on site before work commences and any discrepancies reported to the architect.

This drawing to be read in conjunction with other drawings issued by the architect.

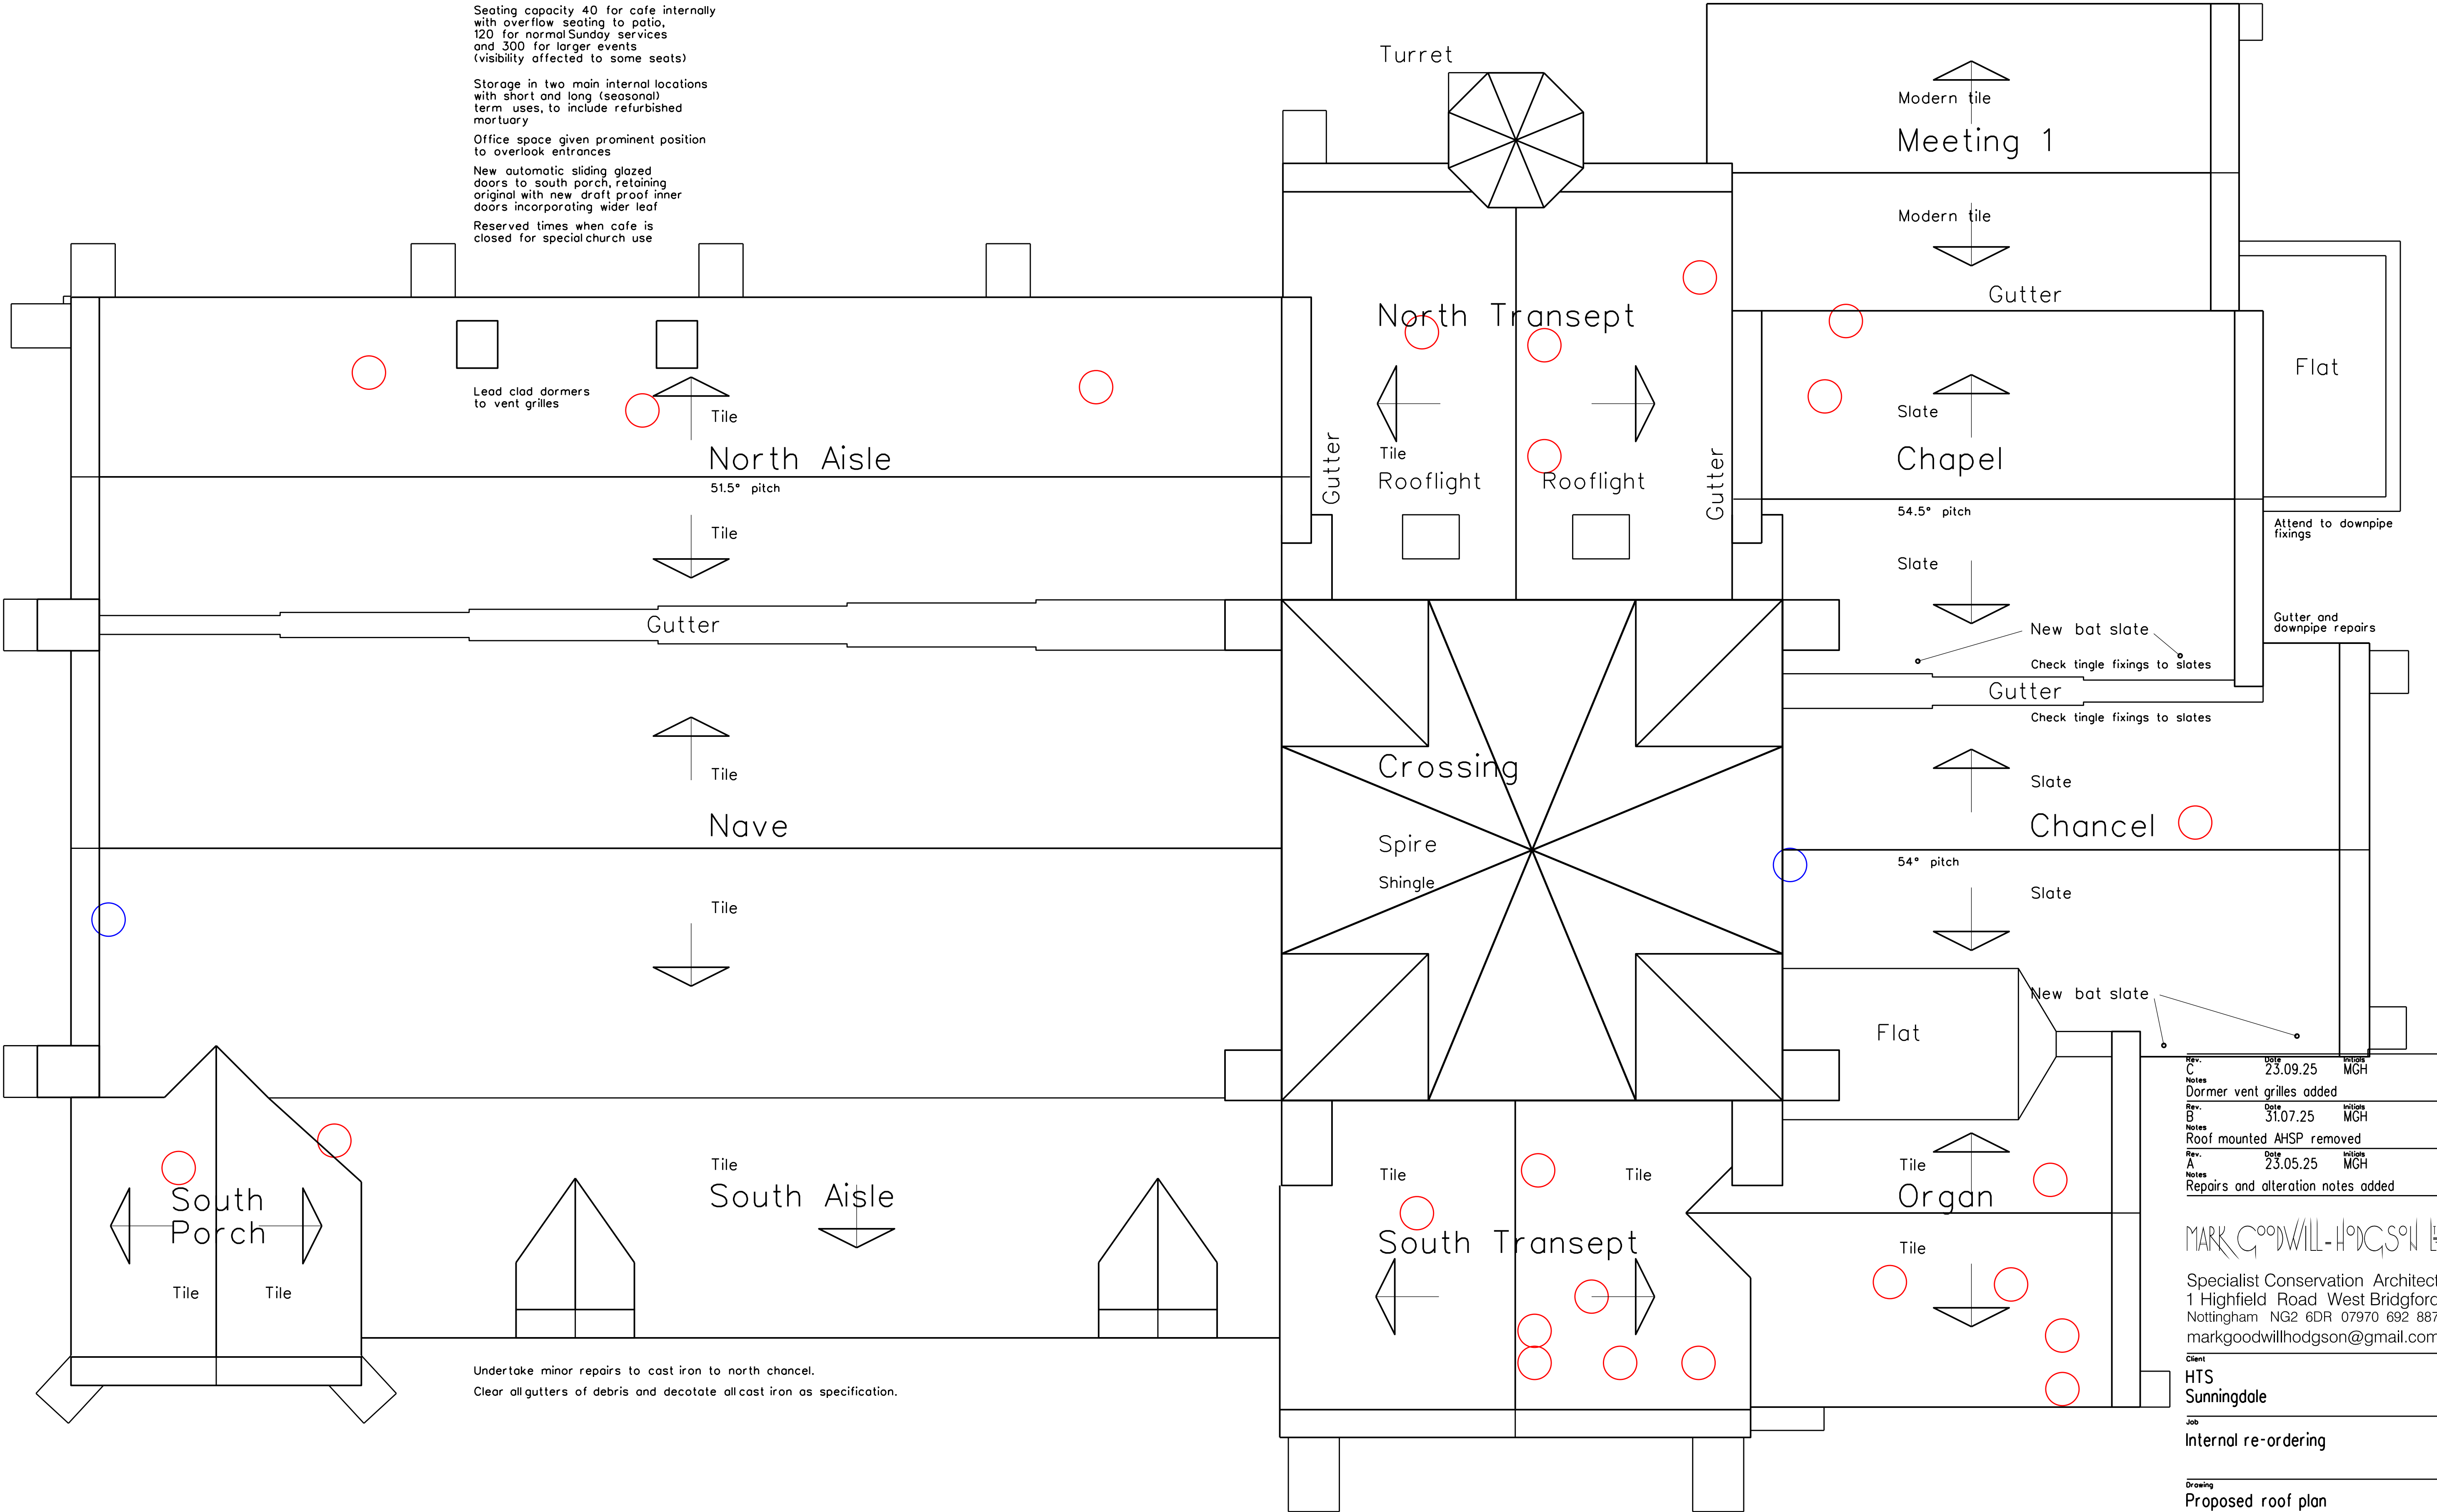

Undertake minor repairs to cast iron to north chancel.
Clear all gutters of debris and decorate all cast iron as specification.

Rev.	Date	Initials
C	23.09.25	MGH
Notes		
B	31.07.25	MGH
Notes		
A	23.05.25	MGH
Notes		
Repairs and alteration notes added		

MARK GOODWILL-HODGSON LTD

Specialist Conservation Architect
1 Highfield Road West Bridgford
Nottingham NG2 6DR 07970 692 887
markgoodwillhodgson@gmail.com

Client
HTS
Sunningdale

Job
Internal re-ordering

Drawing		
Proposed roof plan		
Roof repairs		
Job Number	Drawing Number	Revision
pr1650	L21120	C
Scale	Status	Date
1:50	Faculty	24.02.25