



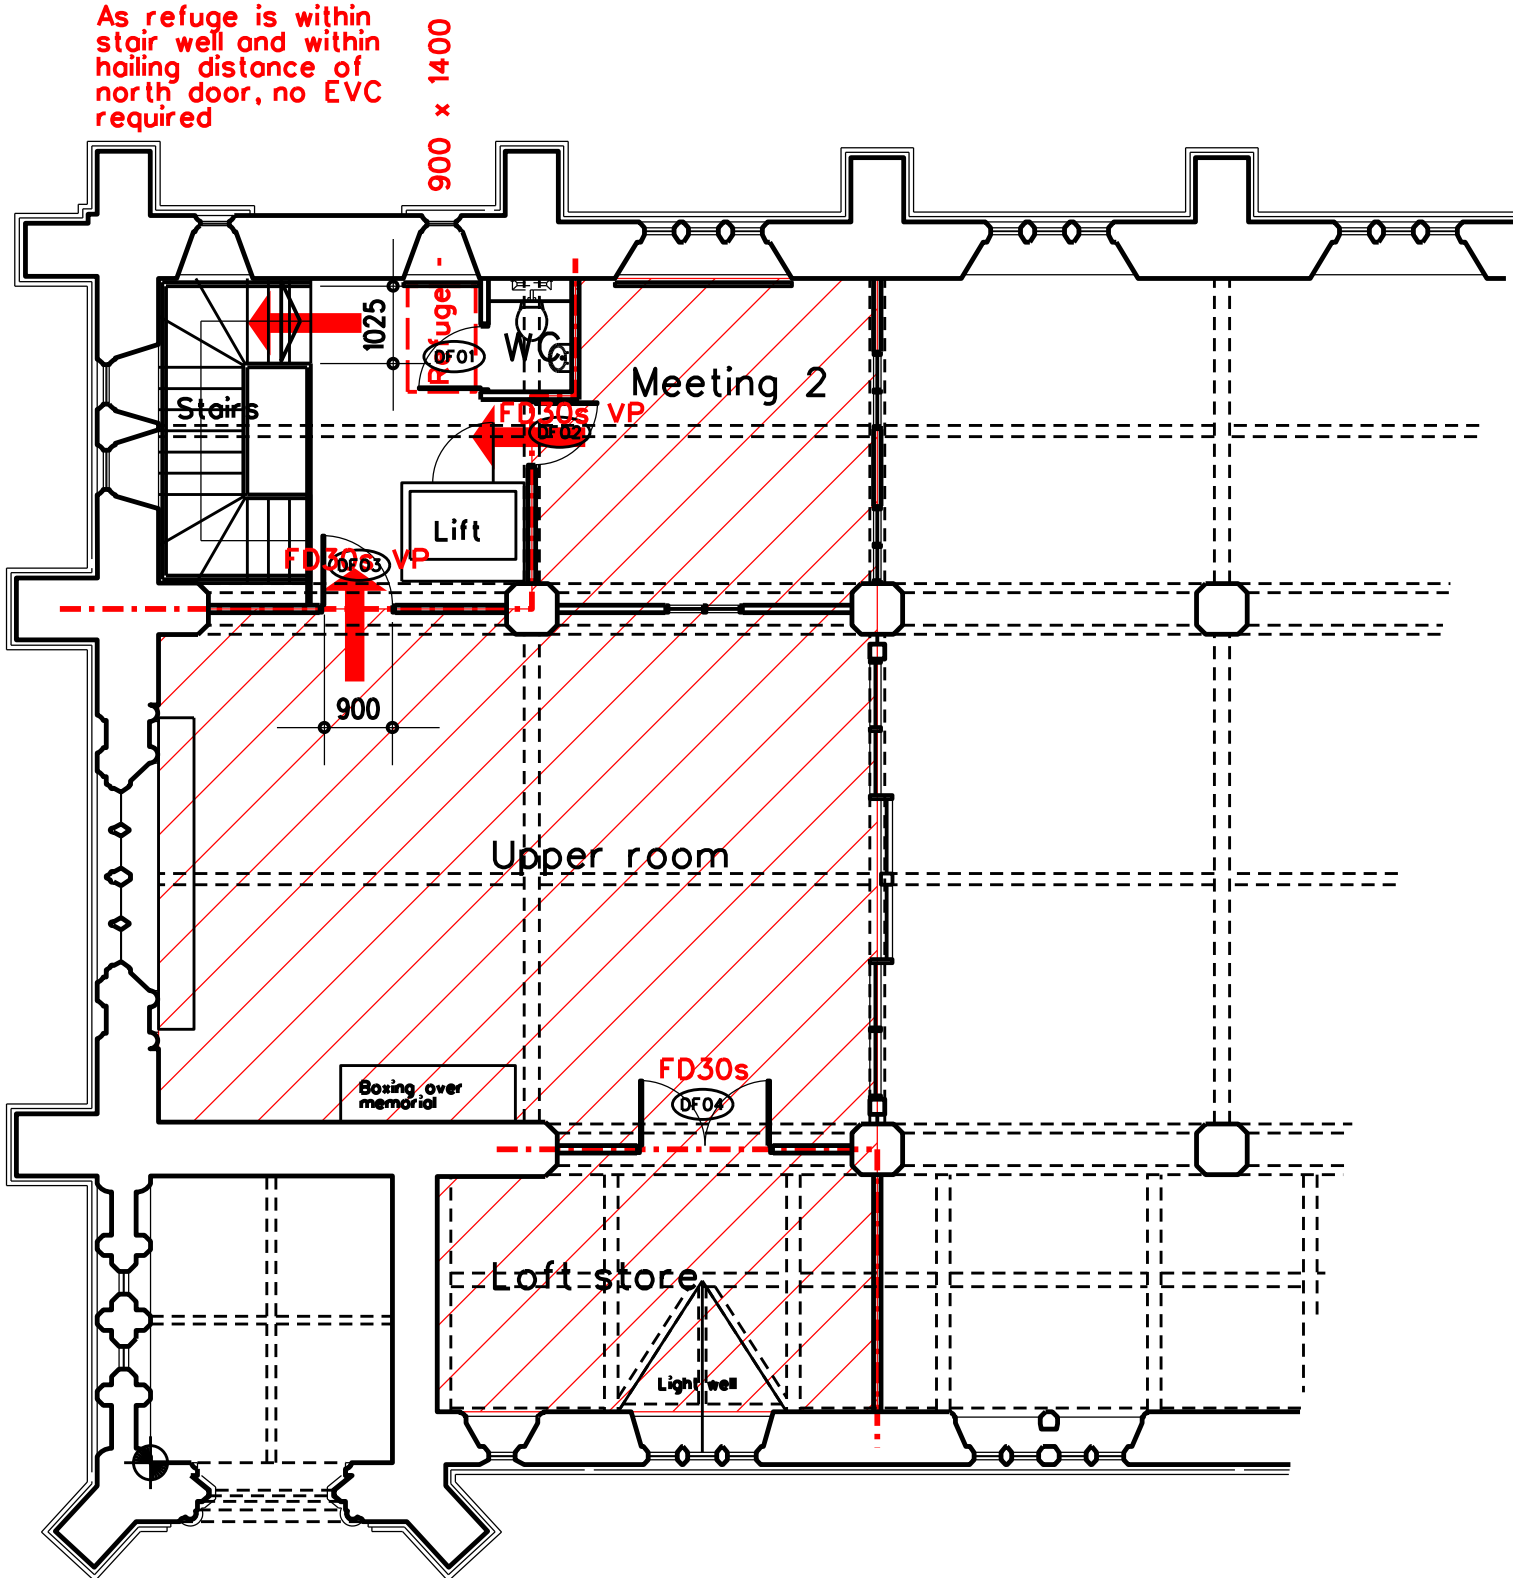

Proposed first floor

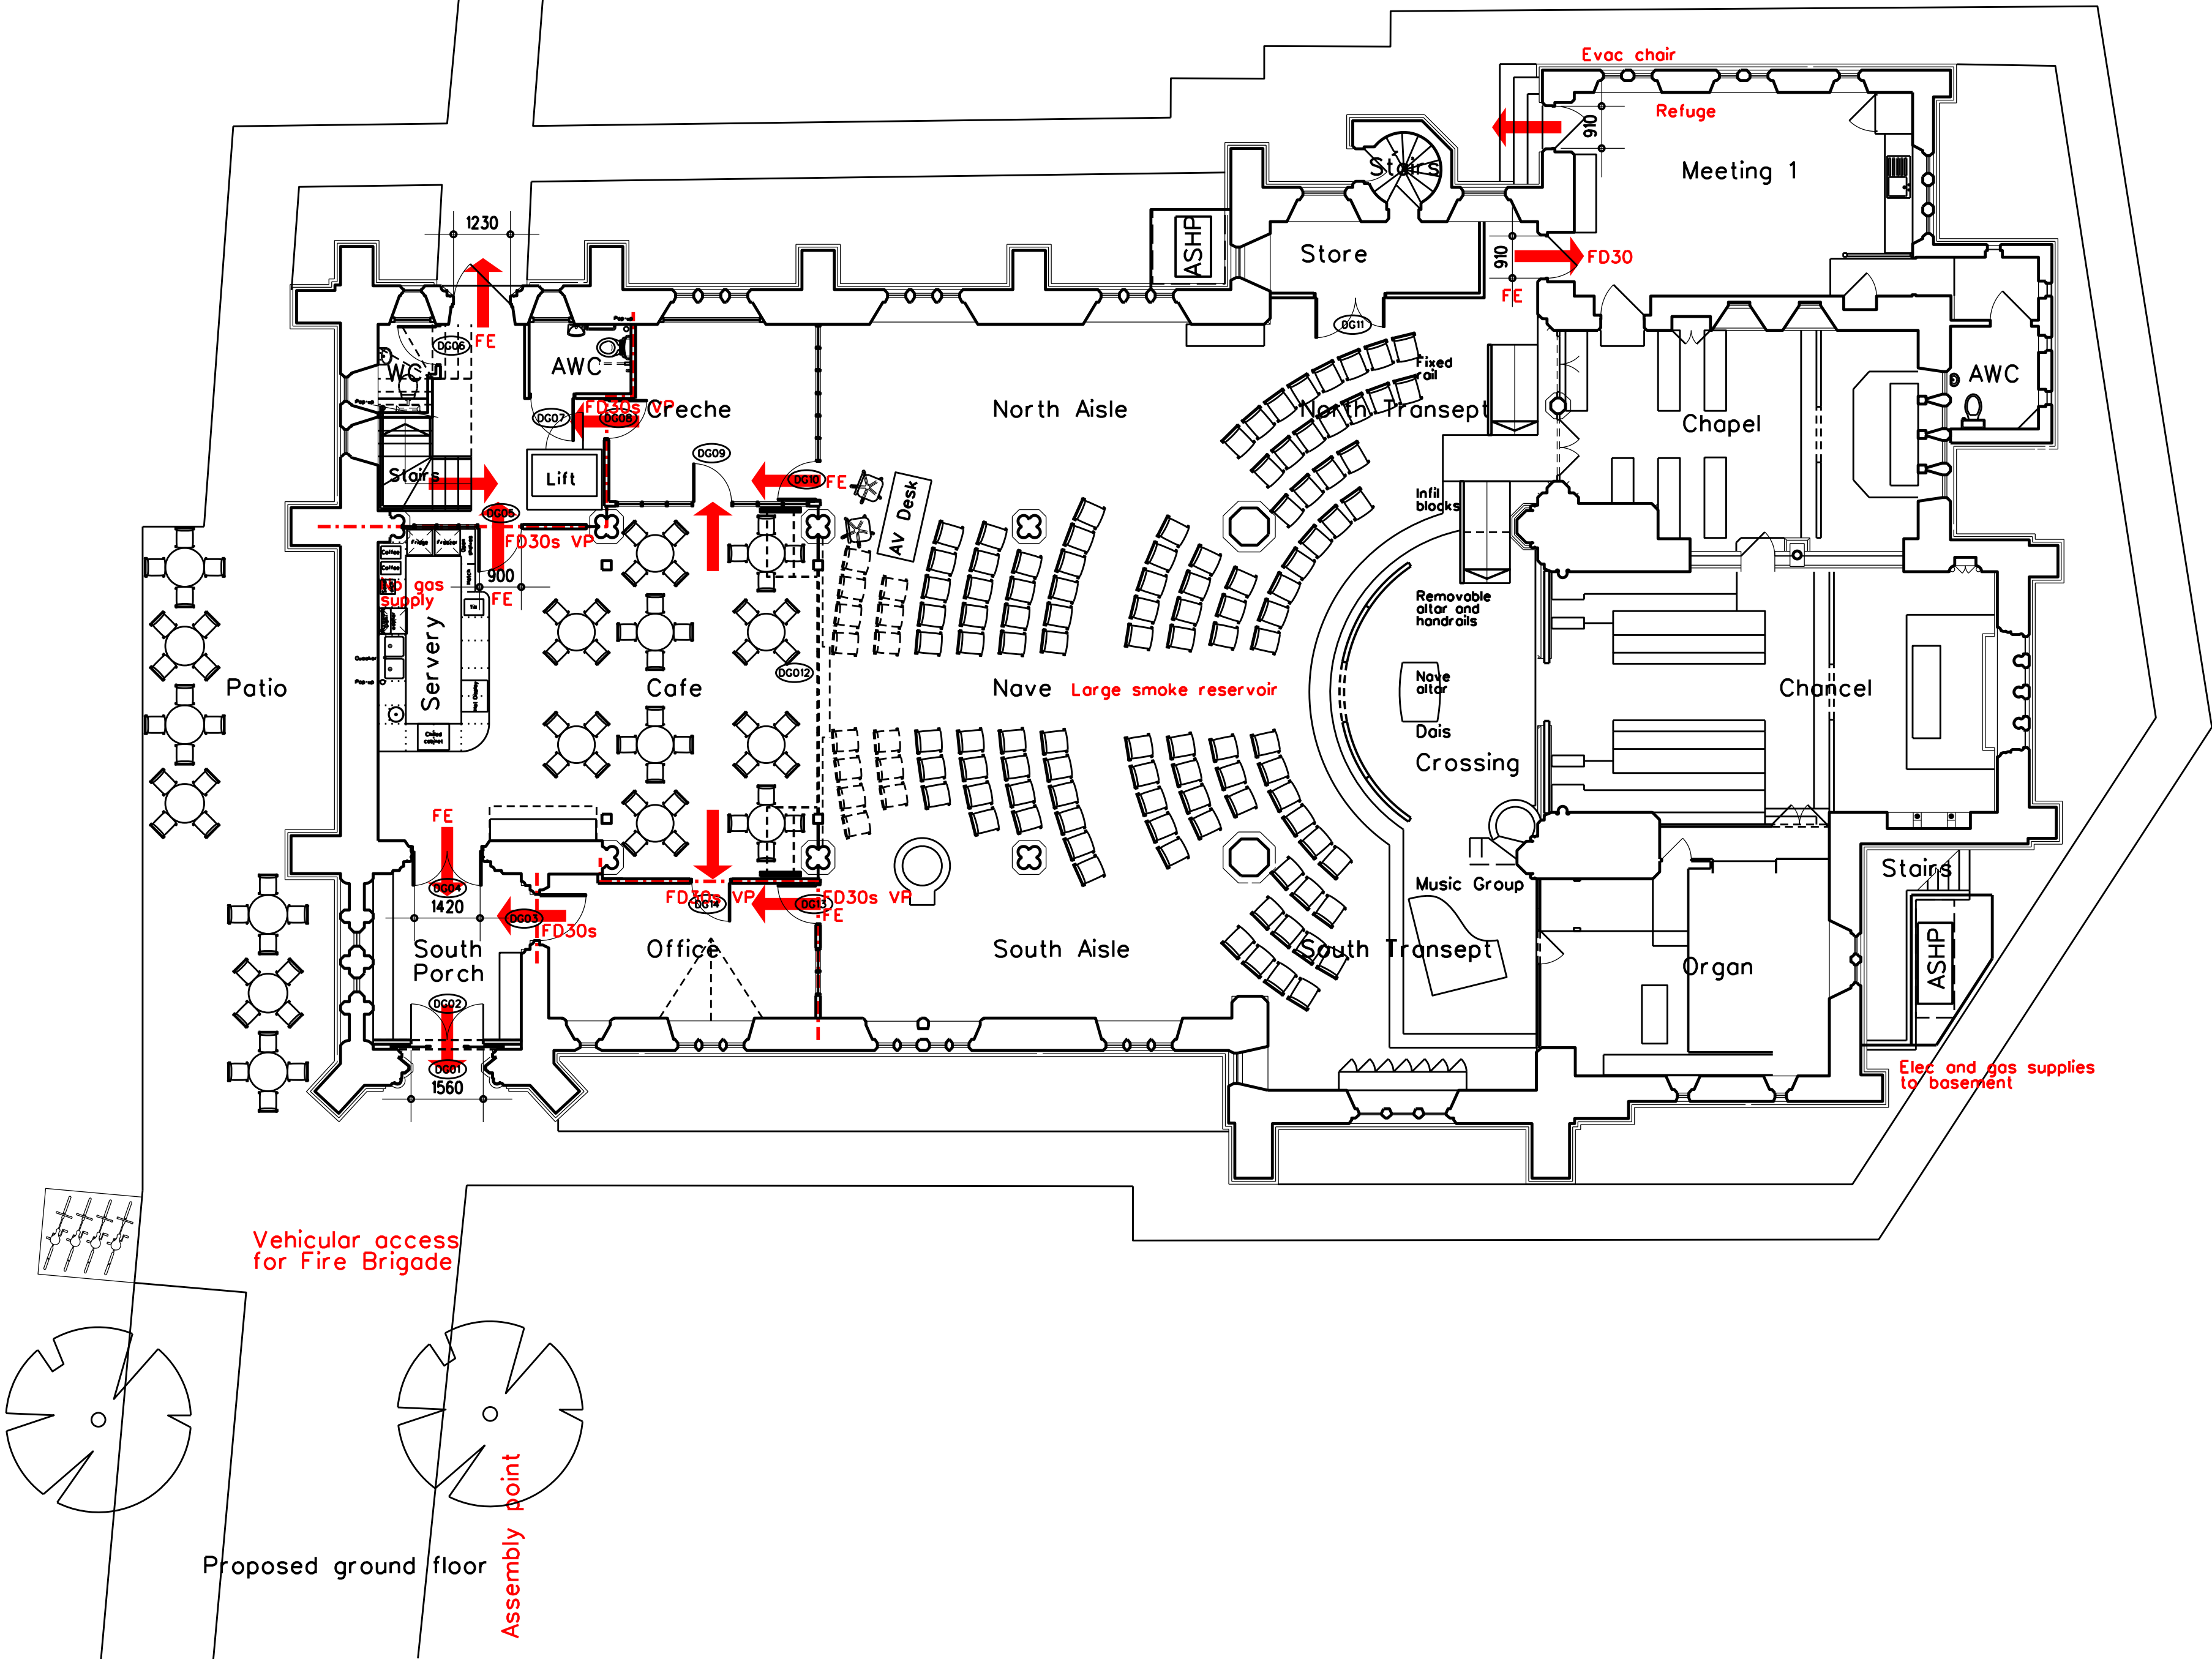

Proposed ground floor

The title, copyright and confidential information in this document belongs to Mark Goodwill-Hodgson Ltd. © 2012. All rights reserved.

No dimensions to be scaled off this drawing.

All dimensions to be checked on site before work commences and any discrepancies reported to the architect.

This drawing to be read in conjunction with other drawings issued by the architect.

Notes and Legend

Emergency lighting to BS 5266 Pt 1
Fire detection and alarm system to BS 5839 Pt 1
See also Greenways B.C. drawings 2431 - E100, E101, E400 and E401

- 30 min compartment wall
- 30 min compartment floor
- Fire escape
- FD30s 30 minute fire door with cold smoke seals and self closer
- VP Vision panel

Maximum capacity is similar to the current situation and will only be reached when the glass wall is retracted. In addition, the Grade II listed church will benefit from new emergency lighting and automatic fire detection and alarm systems

Rev.	Date	Initials
D	01.10.25	MCH
Notes		
Ramps amended		
Rev.	Date	Initials
C	13.05.25	MCH
Notes		
Ramps added and partitions altered		
Rev.	Date	Initials
B	24.02.25	MCH
Notes		
Minor amendments to coordinate		
Rev.	Date	Initials
A	04.10.24	MCH
Notes		
Amended following B Regs consultation		

MARK GOODWILL-HODGSON LTD

Specialist Conservation Architect
1 Highfield Road West Bridgford
Nottingham NG2 6DR 07970 692 887
markgoodwillhodgson@gmail.com

Client
HTS
Sunningdale

Job
Internal re-ordering

Drawing
Proposed floor plans
Fire strategy

Job Number	Drawing Number	Revision
pr1650	L(68)01	D
Scale	Status	Date
1:100	Faculty	05.08.24