


No dimensions to be scaled off this drawing.

All dimensions to be checked on site before work commences and any discrepancies reported to the architect.

This drawing to be read in conjunction with other drawings issued by the architect.

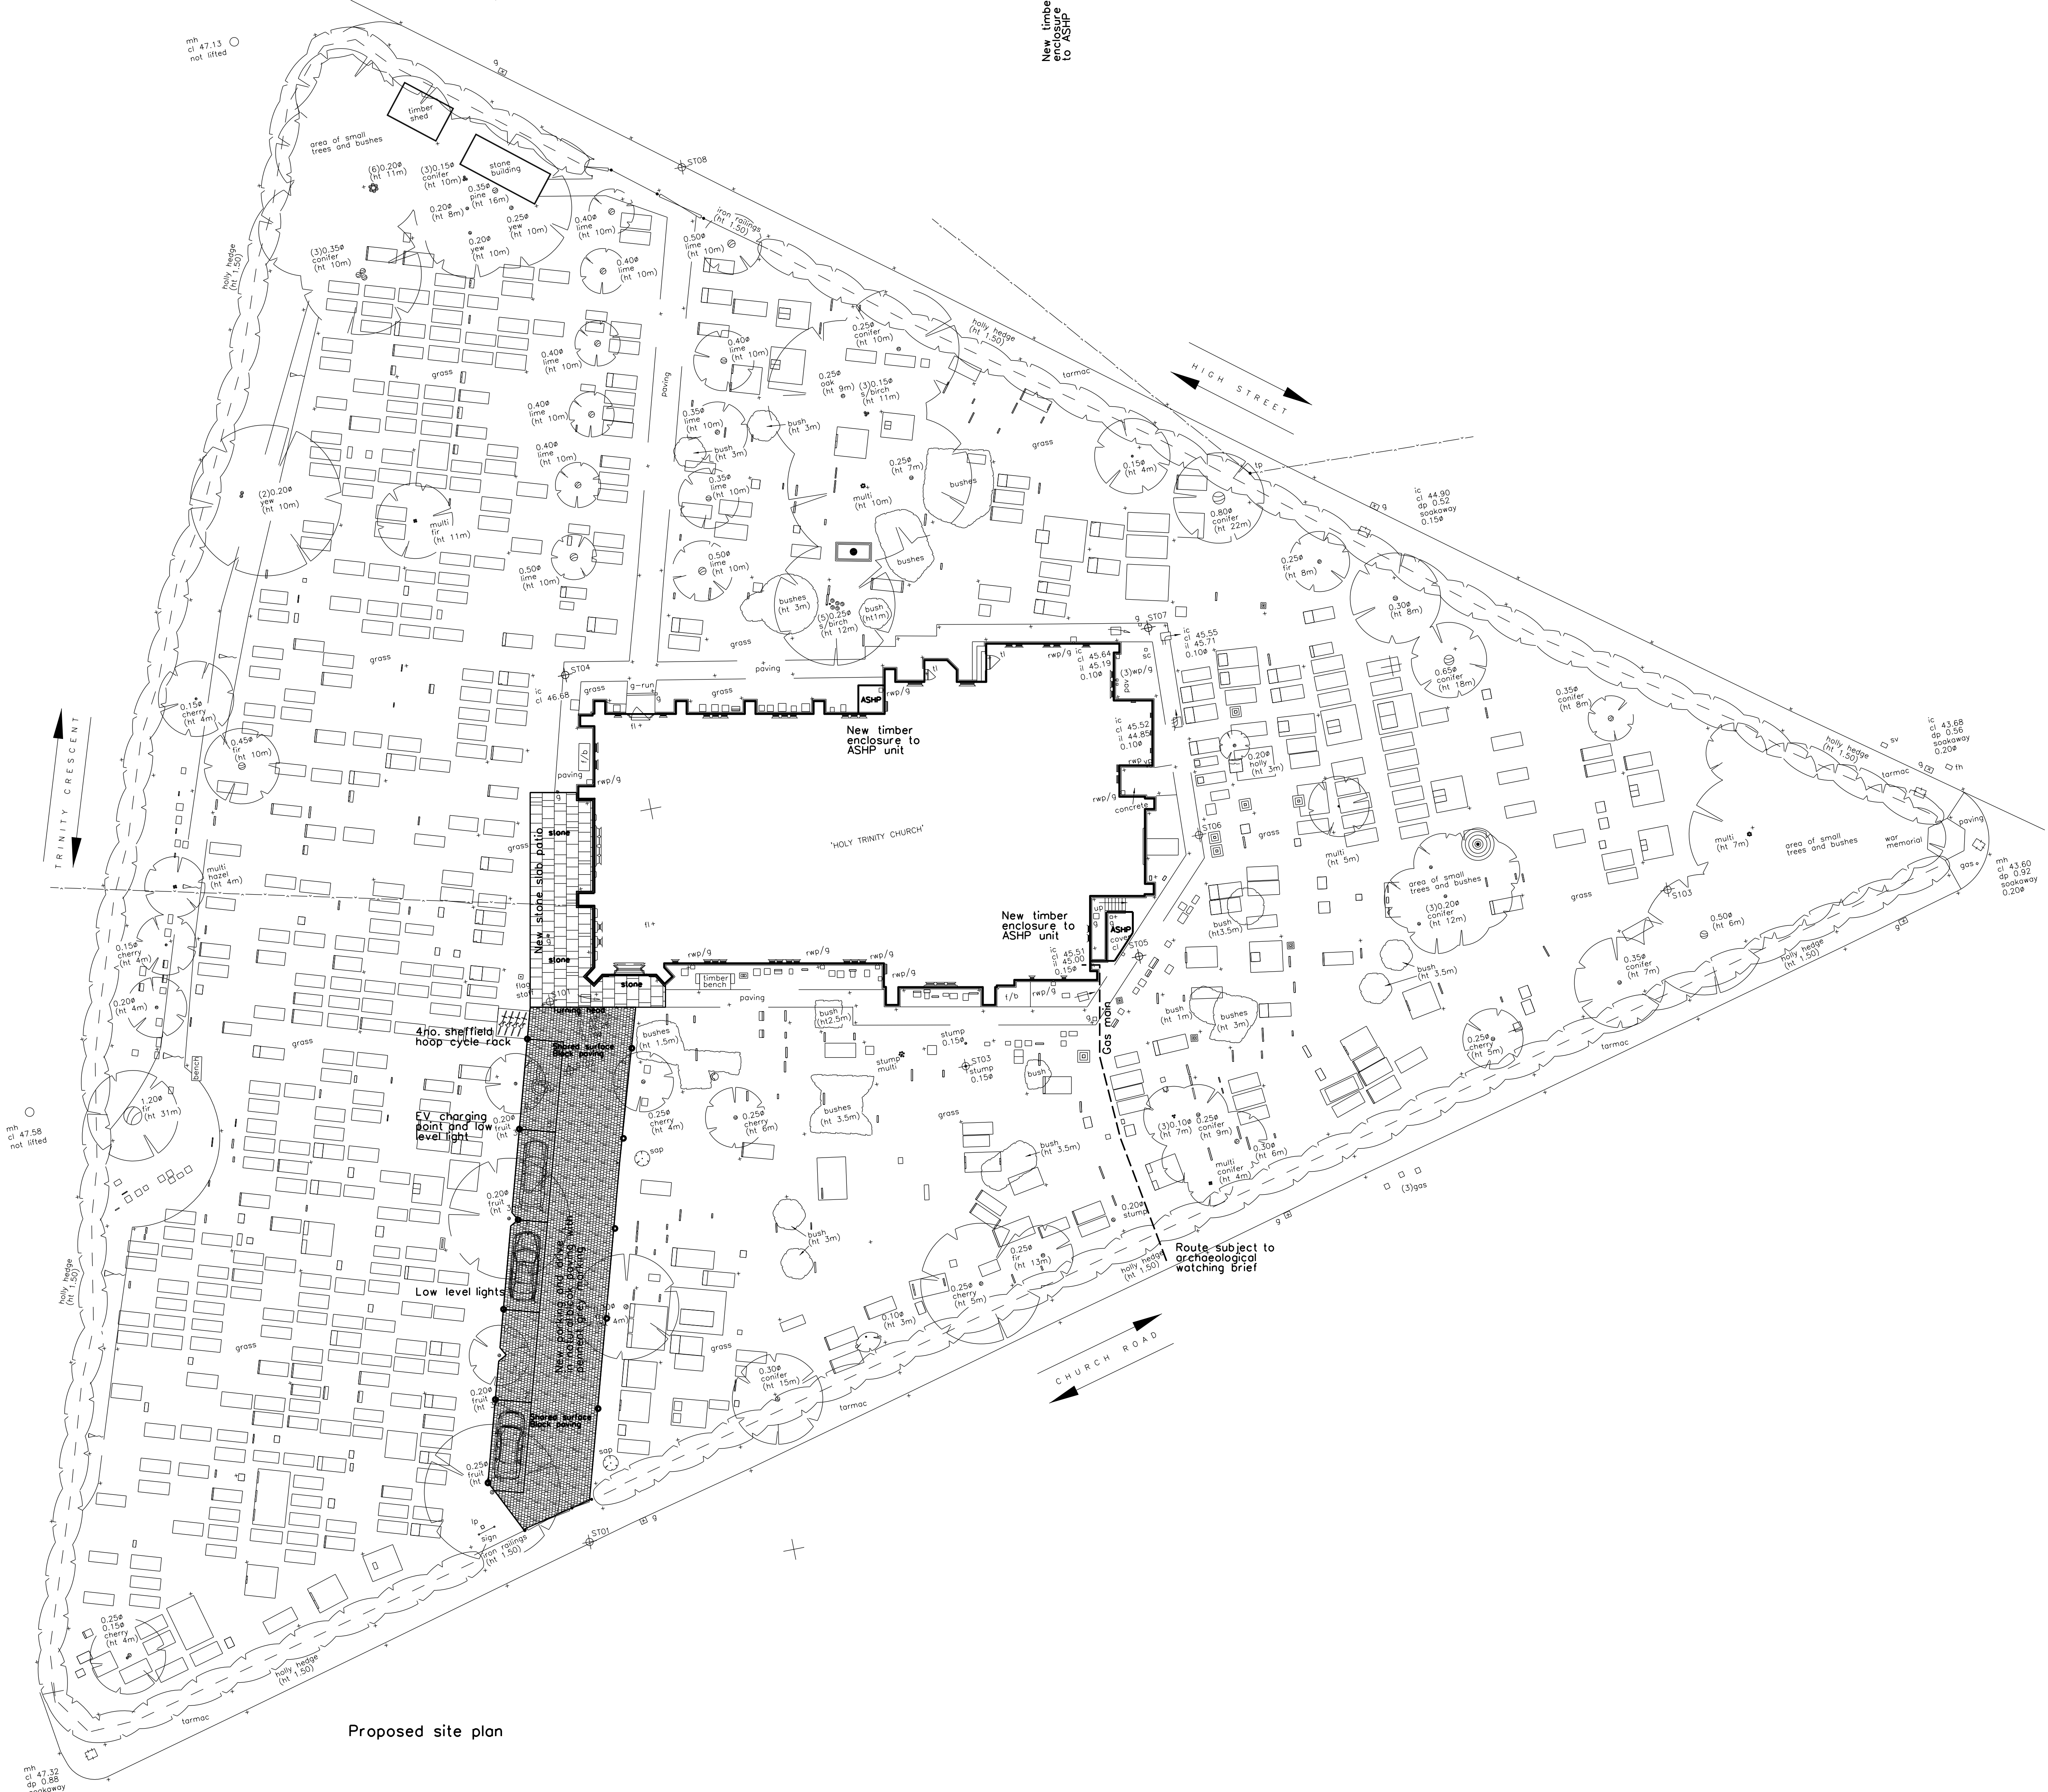

Rev. E	Date 22.09.25	Initials MGH
Notes	Lighting notes altered	
Rev. D	Date 31.07.25	Initials MGH
Notes	Further ASHP enclosure added	
Rev. C	Date 21.02.25	Initials MGH
Notes	ASHP enclosures altered & gas main	
Rev. B	Date 06.09.24	Initials MGH
Notes	Additional enclosure	
Rev. A	Date 06.08.24	Initials MGH
Notes	Additional details included	

MARK GOODWILL-HODGSON LTD

Specialist Conservation Architect
1 Highfield Road West Bridgford
Nottingham NG2 6DR 07970 692 887
markgoodwillhodgson@gmail.com

Client
HTS
Sunningdale

Job
Internal re-ordering

Drawing
Proposed site plan

Job Number pr1650	Drawing Number L(2101)	Revision E
Scale 1:200	Status Faculty	Date 19.03.24

Notes

New oak and part glazed partitions to create enclosed spaces, some with sliding elements to open up space for larger events

Cafe and new servery with good visibility from entrances

Meeting room capable of being let as independent space for community use

Space for up to three children's groups plus creche by using spaces differently during the week and at weekends

Seating capacity 40 for cafe internally with overflow seating to patio, 120 for normal Sunday services and 300 for larger events (visibility affected to some seats)

Storage in two main internal locations with short and long (seasonal) term uses, to include refurbished mortuary

Office space given prominent position to overlook entrances

New automatic sliding glazed doors to south porch, retaining original with new draft proof inner doors incorporating wider leaf

Reserved times when cafe is closed for special church use


Four WCs distributed around the church

New tiled and oak ground floor incorporating under floor heating to nave, aisles, transepts and crossing

New curved dais with step and extension for music group

New cabin platform lift and stairs to give access to new first floor

New towards zero carbon lighting & heating

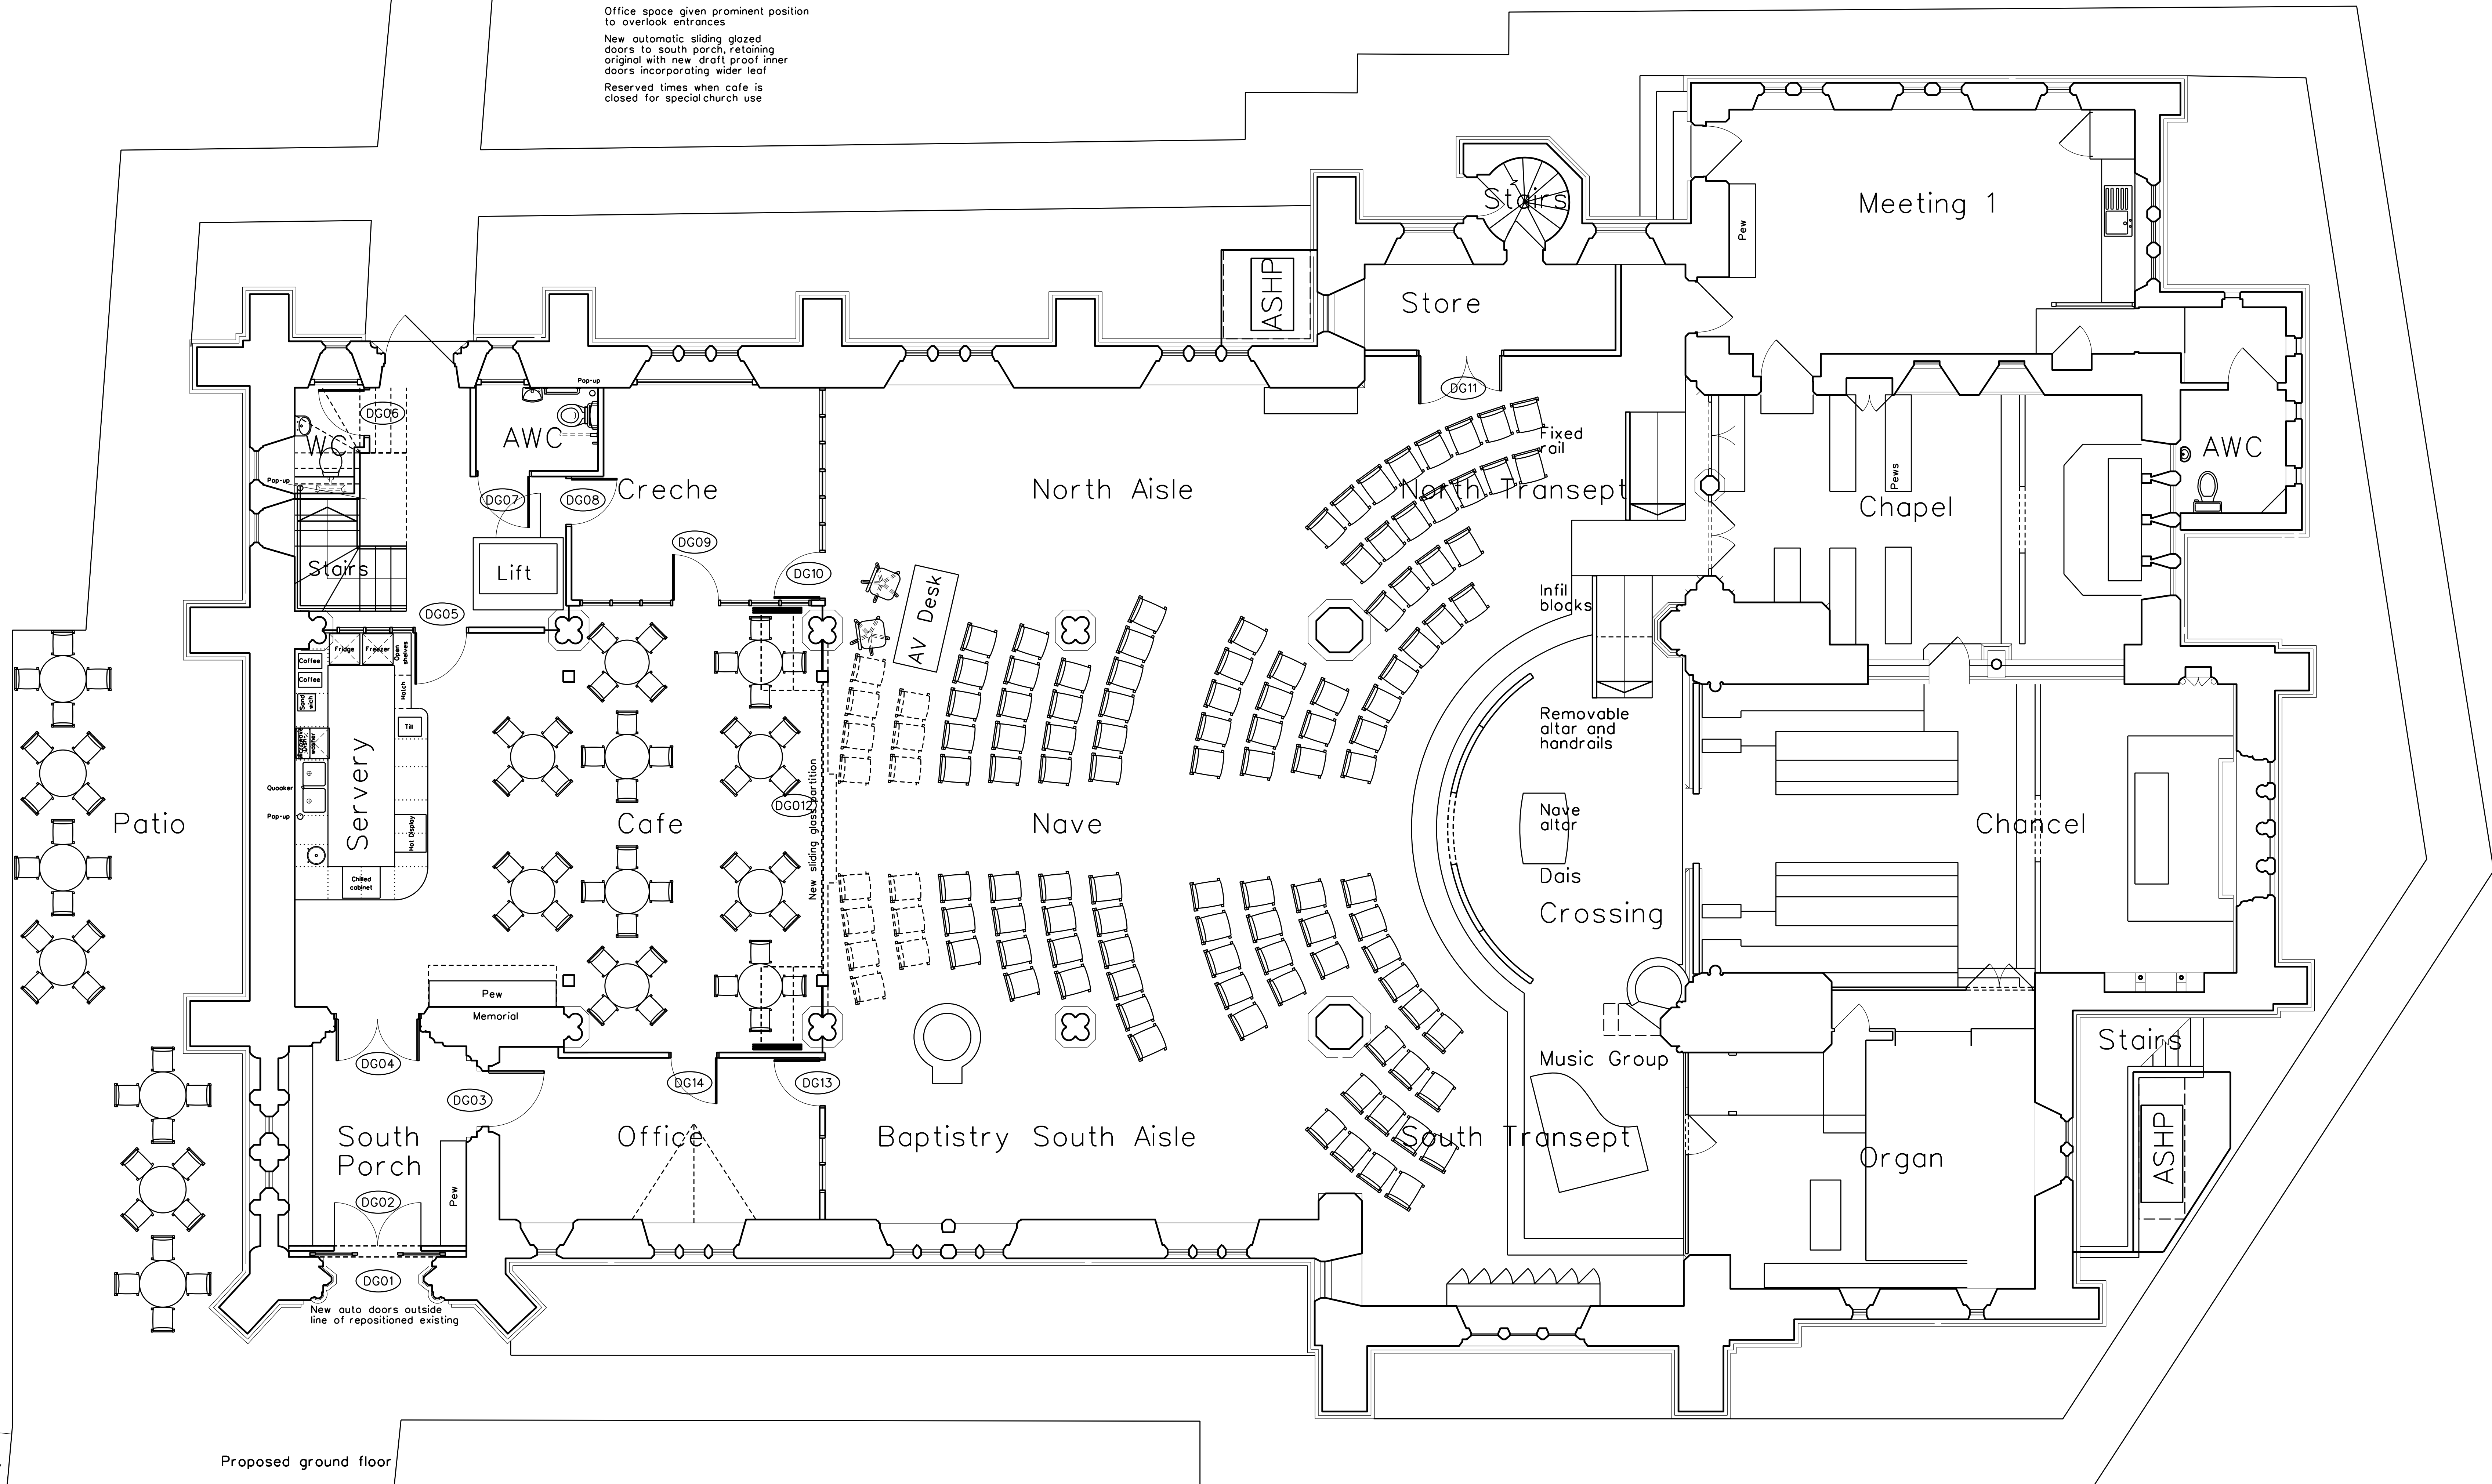

Rev.	Date	Notes	By	Check
M	01.10.25	Internal ramps amended	MGH	
Rev.	31.07.25	Further ASHP enclosure added	MGH	
Rev.	04.07.25	Door numbers added	MGH	
J	21.05.25	Minor adjustment to ramp	MGH	
Rev.	13.05.25	Ramps & glazing to creche & office added	MGH	
C	21.02.25	ASHP enclosures altered	MGH	
Rev.	07.02.25	West door omitted	MGH	
E	21.01.25	Inner south porch doors altered	MGH	
D	11.12.24	Pews added	MGH	
C	31.10.24	AO drawing to include further detail	MGH	
G	06.09.24	Additional enclosure and escape	MGH	
A	15.08.24	Minor alterations following consultation	MGH	

MARK GOODWILL-HODGSON LTD

Specialist Conservation Architect
1 Highfield Road, West Bridgford
Nottingham NG2 6DR 01770 662 887
markgoodwillhodgson@gmail.com

HTS
Sunningdale

Internal re-ordering

Drawing
Proposed ground floor plan

Job Number	Drawing Number	Revision
pr1650	L12102	M
Scale	Date	Drawn
1:50	Faculty	18.03.24

Original Sheet Size A0

Notes

New oak and part glazed partitions to create enclosed spaces, some with sliding elements to open up space for larger events

Cafe and new servery with good visibility from entrances

Meeting room capable of being let as independent space for community use

Space for up to three children's groups plus creche by using spaces differently during the week and at weekends

Seating capacity 40 for cafe internally with overflow seating to patio, 120 for normal Sunday services and 300 for larger events (visibility affected to some seats)

Storage in two main internal locations with short and long (seasonal) term uses, to include refurbished mortuary

Office space given prominent position to overlook entrances

New automatic sliding glazed doors to south porch, retaining original with new draft proof inner doors incorporating wider leaf

Reserved times when cafe is closed for special church use

Four WCs distributed around the church

New tiled and oak ground floor incorporating underfloor heating to nave, aisles, transepts and crossing

New curved dais with step and extension for music group

New cabin platform lift and stairs to give access to new first floor


New towards zero carbon lighting & heating

The title, copyright and confidential information in this document belongs to Mark Goodwill-Hodgson Ltd. © 2012. All rights reserved.


No dimensions to be scaled off this drawing.

All dimensions to be checked on site before work commences and any discrepancies reported to the architect.

This drawing to be read in conjunction with other drawings issued by the architect.

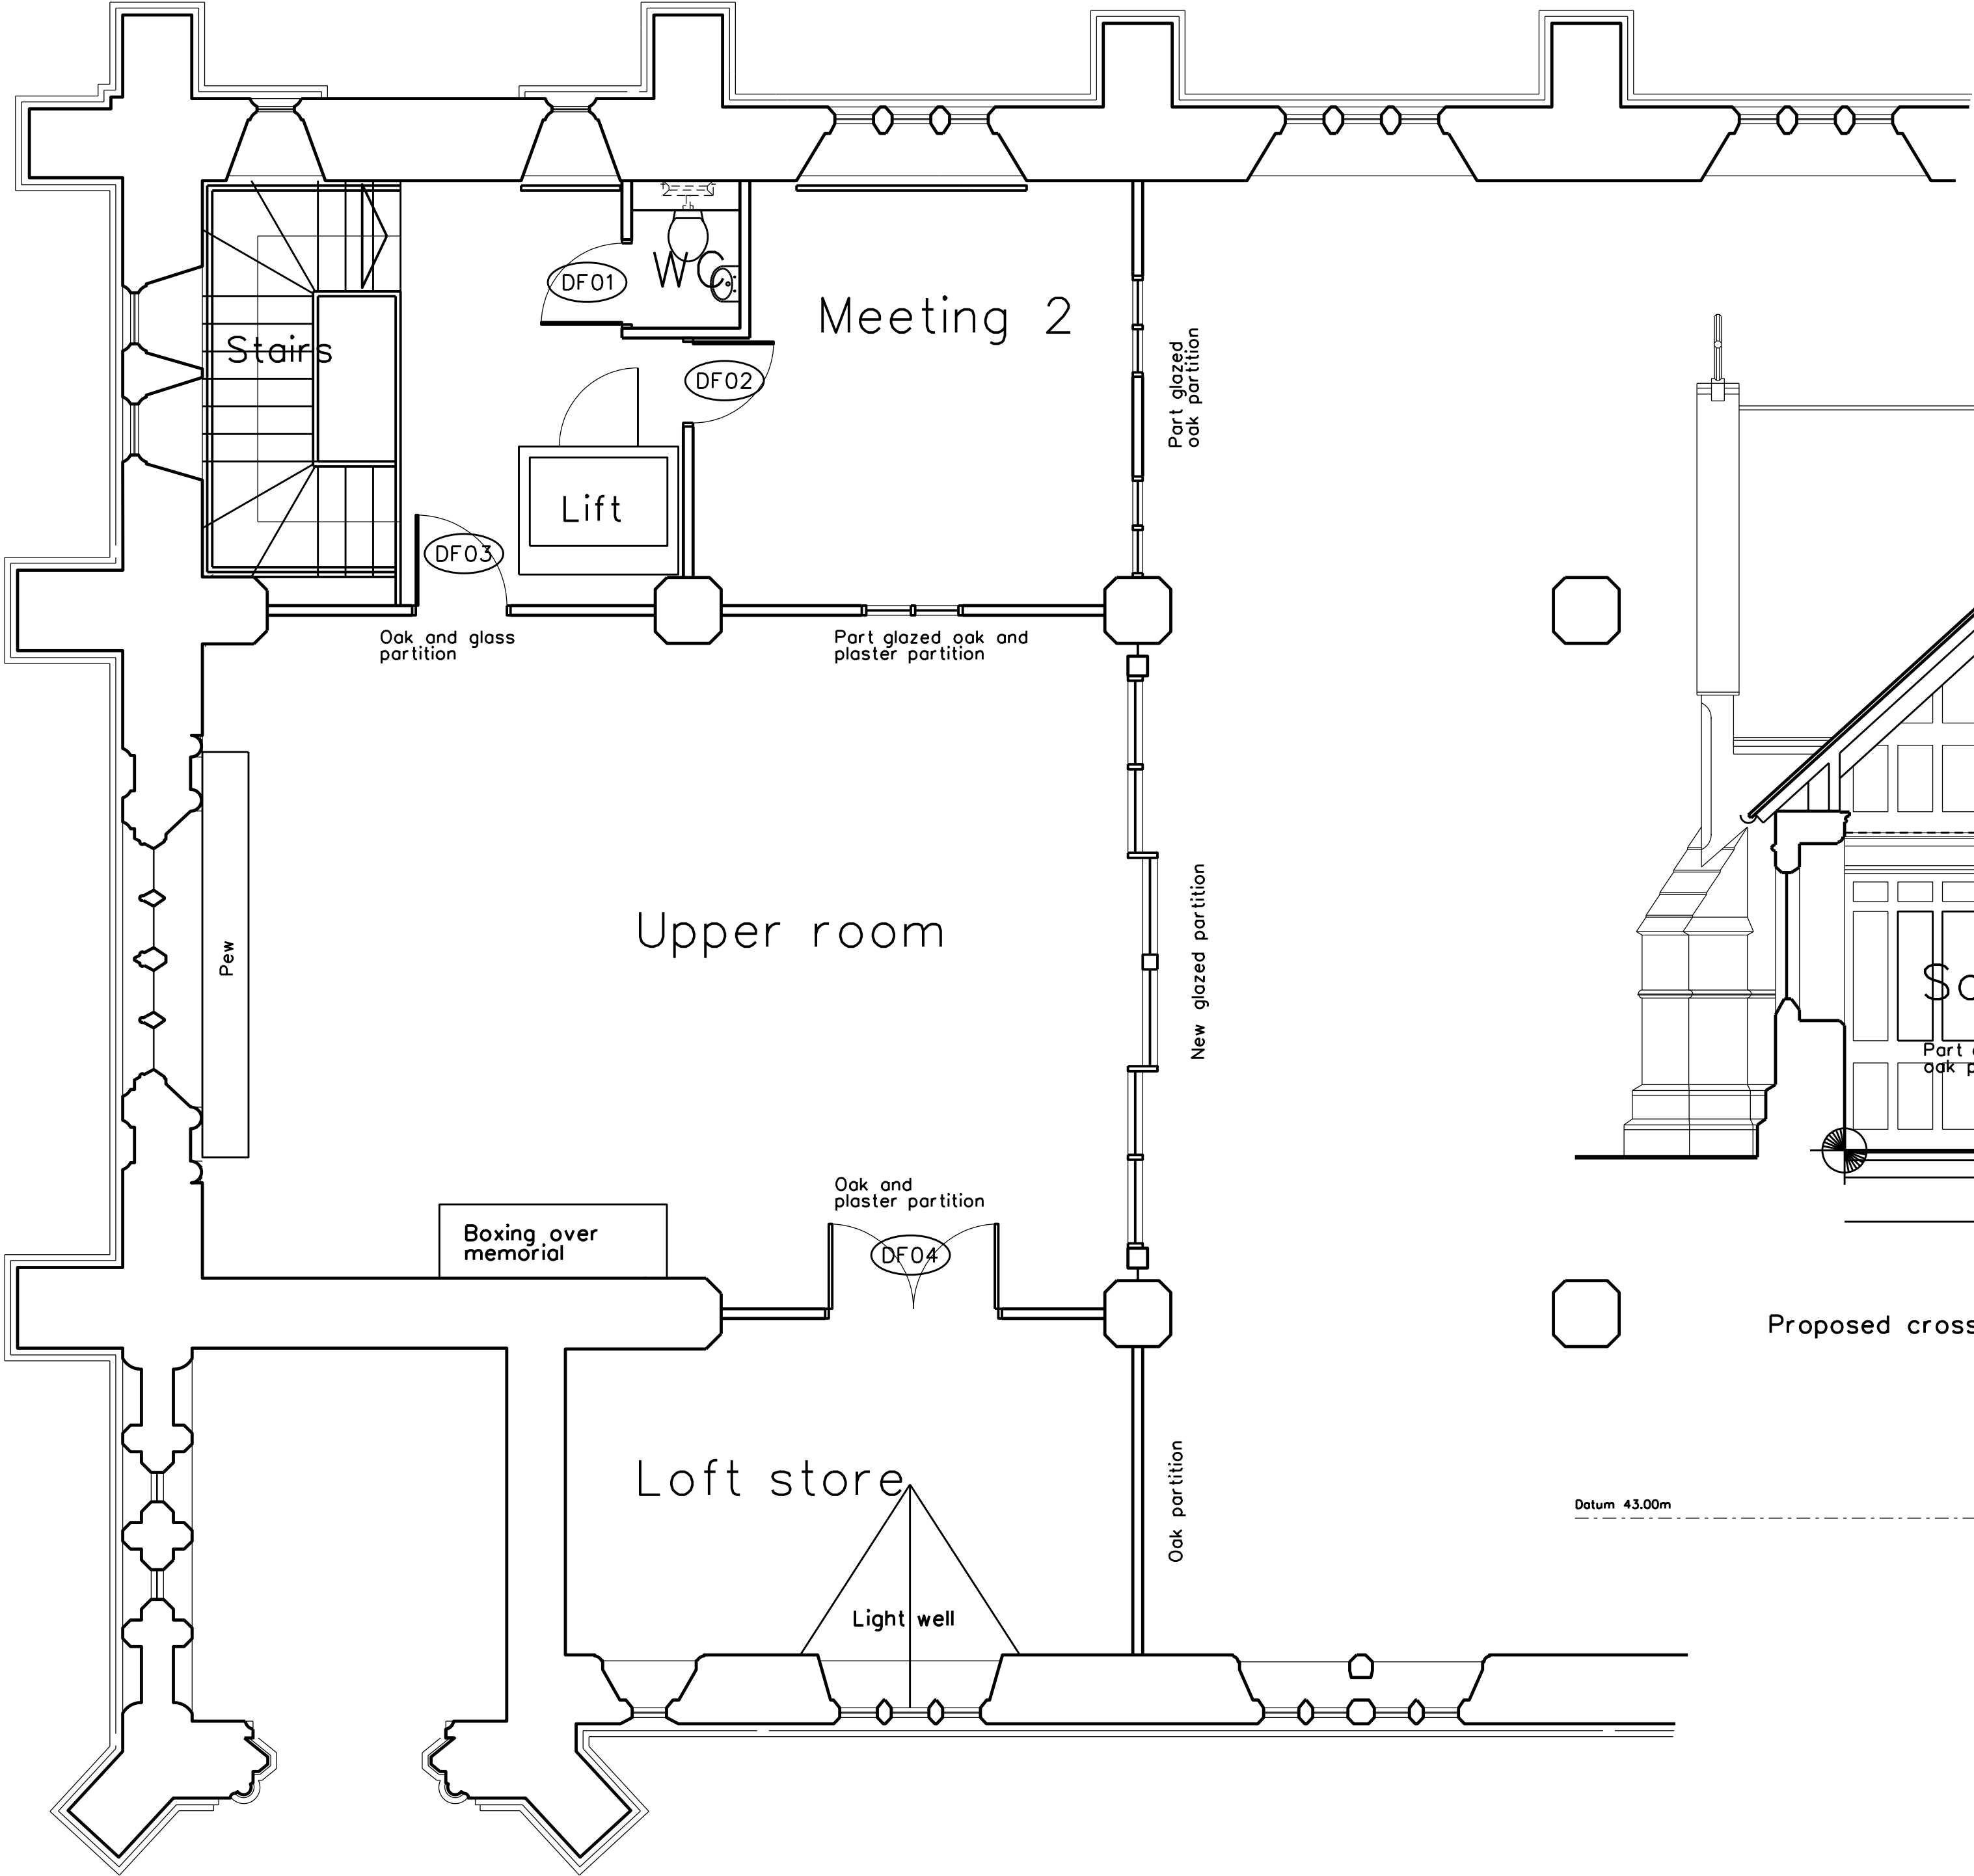

Proposed first floor

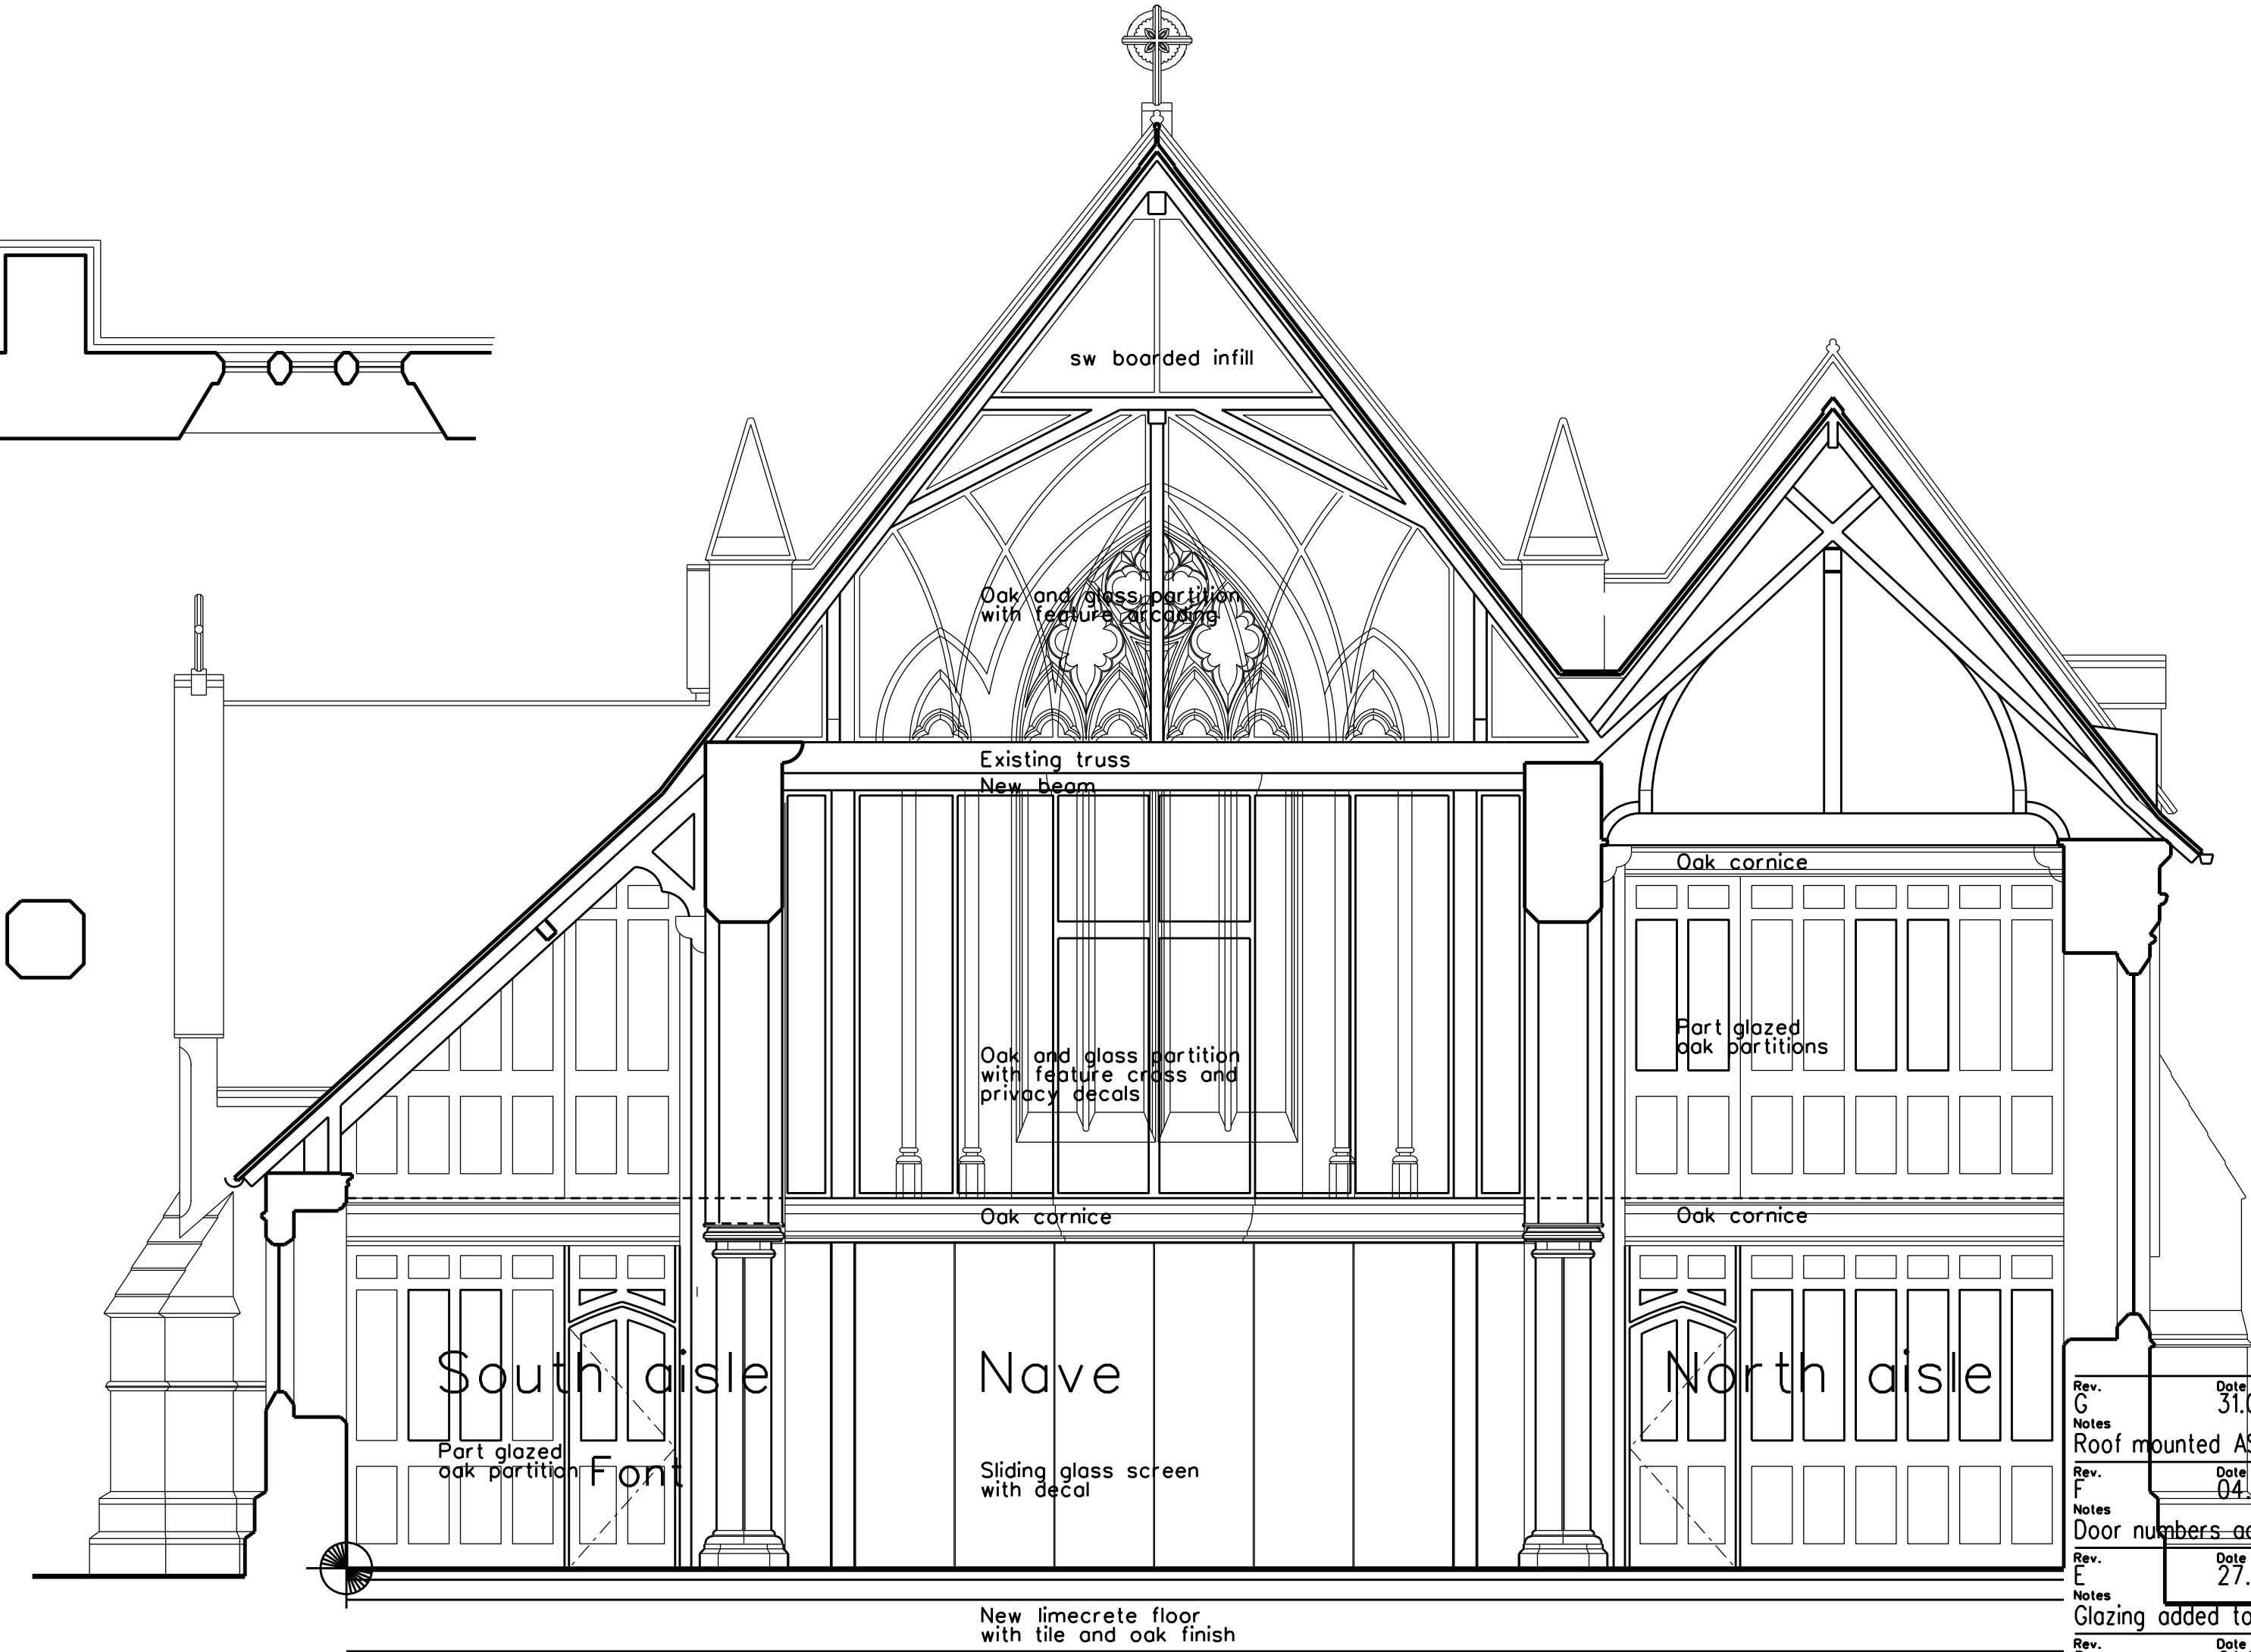

Proposed cross section

Rev. G	Date 31.07.25	Initials MGH
Notes	Roof mounted ASHP removed	
Rev. F	Date 04.07.25	Initials MGH
Notes	Door numbers added	
Rev. E	Date 27.03.25	Initials MGH
Notes	Glazing added to meeting 2	
Rev. D	Date 21.02.25	Initials MGH
Notes	Minor modifications	
Rev. C	Date 11.12.24	Initials MGH
Notes	Pew added to upper room	
Rev. B	Date 05.12.24	Initials MGH
Notes	Alterations to panelling	
Rev. A	Date 15.08.24	Initials MGH
Notes	Minor alterations following consultation	

MARK GOODWILL-HODGSON LTD

Specialist Conservation Architect
1 Highfield Road West Bridgford
Nottingham NG2 6DR 07970 692 887
markgoodwillhodgson@gmail.com


Client
HTS
Sunningdale

Job
Internal re-ordering


Drawing Proposed first floor plan and cross section		
Job Number pr1650	Drawing Number L12103	Revision G
Scale 1:50	Status Faculty	Date 19.03.24

Notes

- New oak and part glazed partitions to create enclosed spaces, some with sliding elements to open up space for larger events
- Cafe and new servery with good visibility from entrances
- Meeting room capable of being let as independent space for community use
- Space for up to three children's groups plus creche by using spaces differently during the week and at weekends
- Seating capacity 40 for cafe internally with overflow seating to patio, 120 for normal Sunday services and 300 for larger events (visibility affected to some seats)
- Storage in two main internal locations with short and long (seasonal) term uses, to include refurbished mortuary
- Office space given prominent position to overlook entrances
- New automatic sliding glazed doors to south porch, retaining original with new draft proof inner doors incorporating wider leaf
- Reserved times when cafe is closed for special church use
- Four WCs distributed around the church
- New tiled and oak ground floor incorporating underfloor heating to nave, aisles, transepts and crossing
- New curved dais with step and extension for music group
- New cabin platform lift and stairs to give access to new first floor
- New towards zero carbon lighting & heating

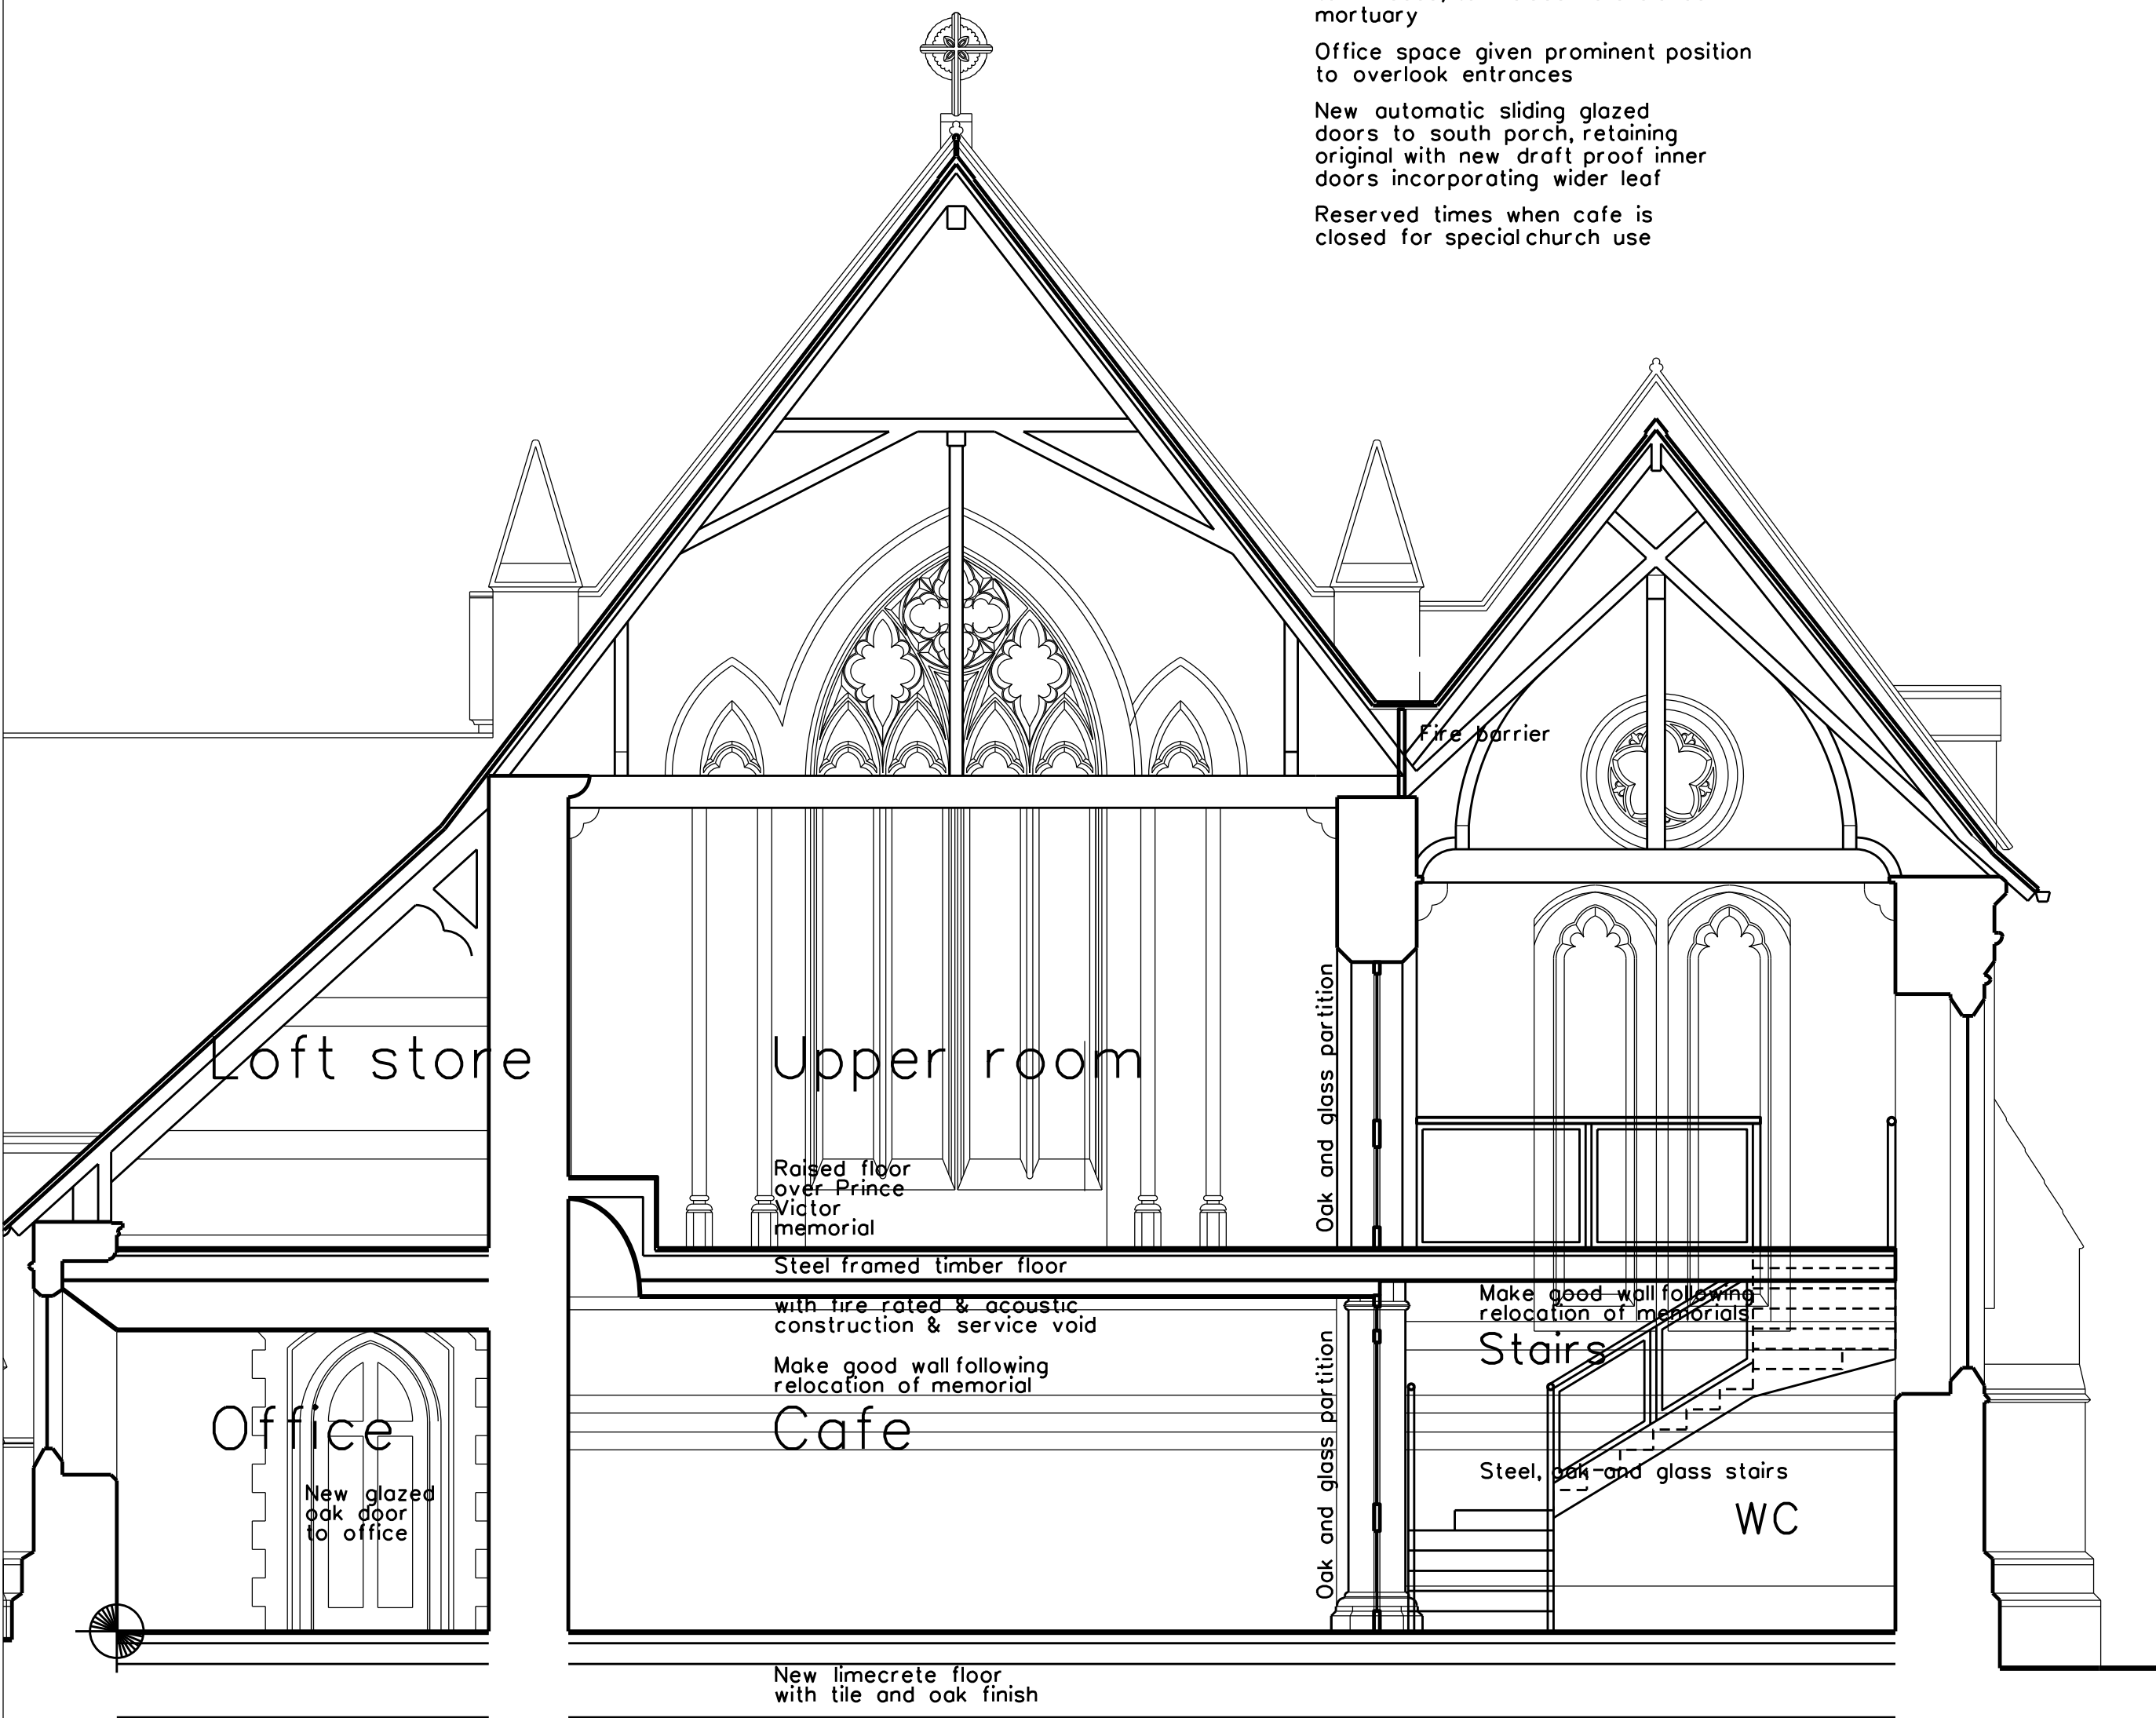

Proposed cross section

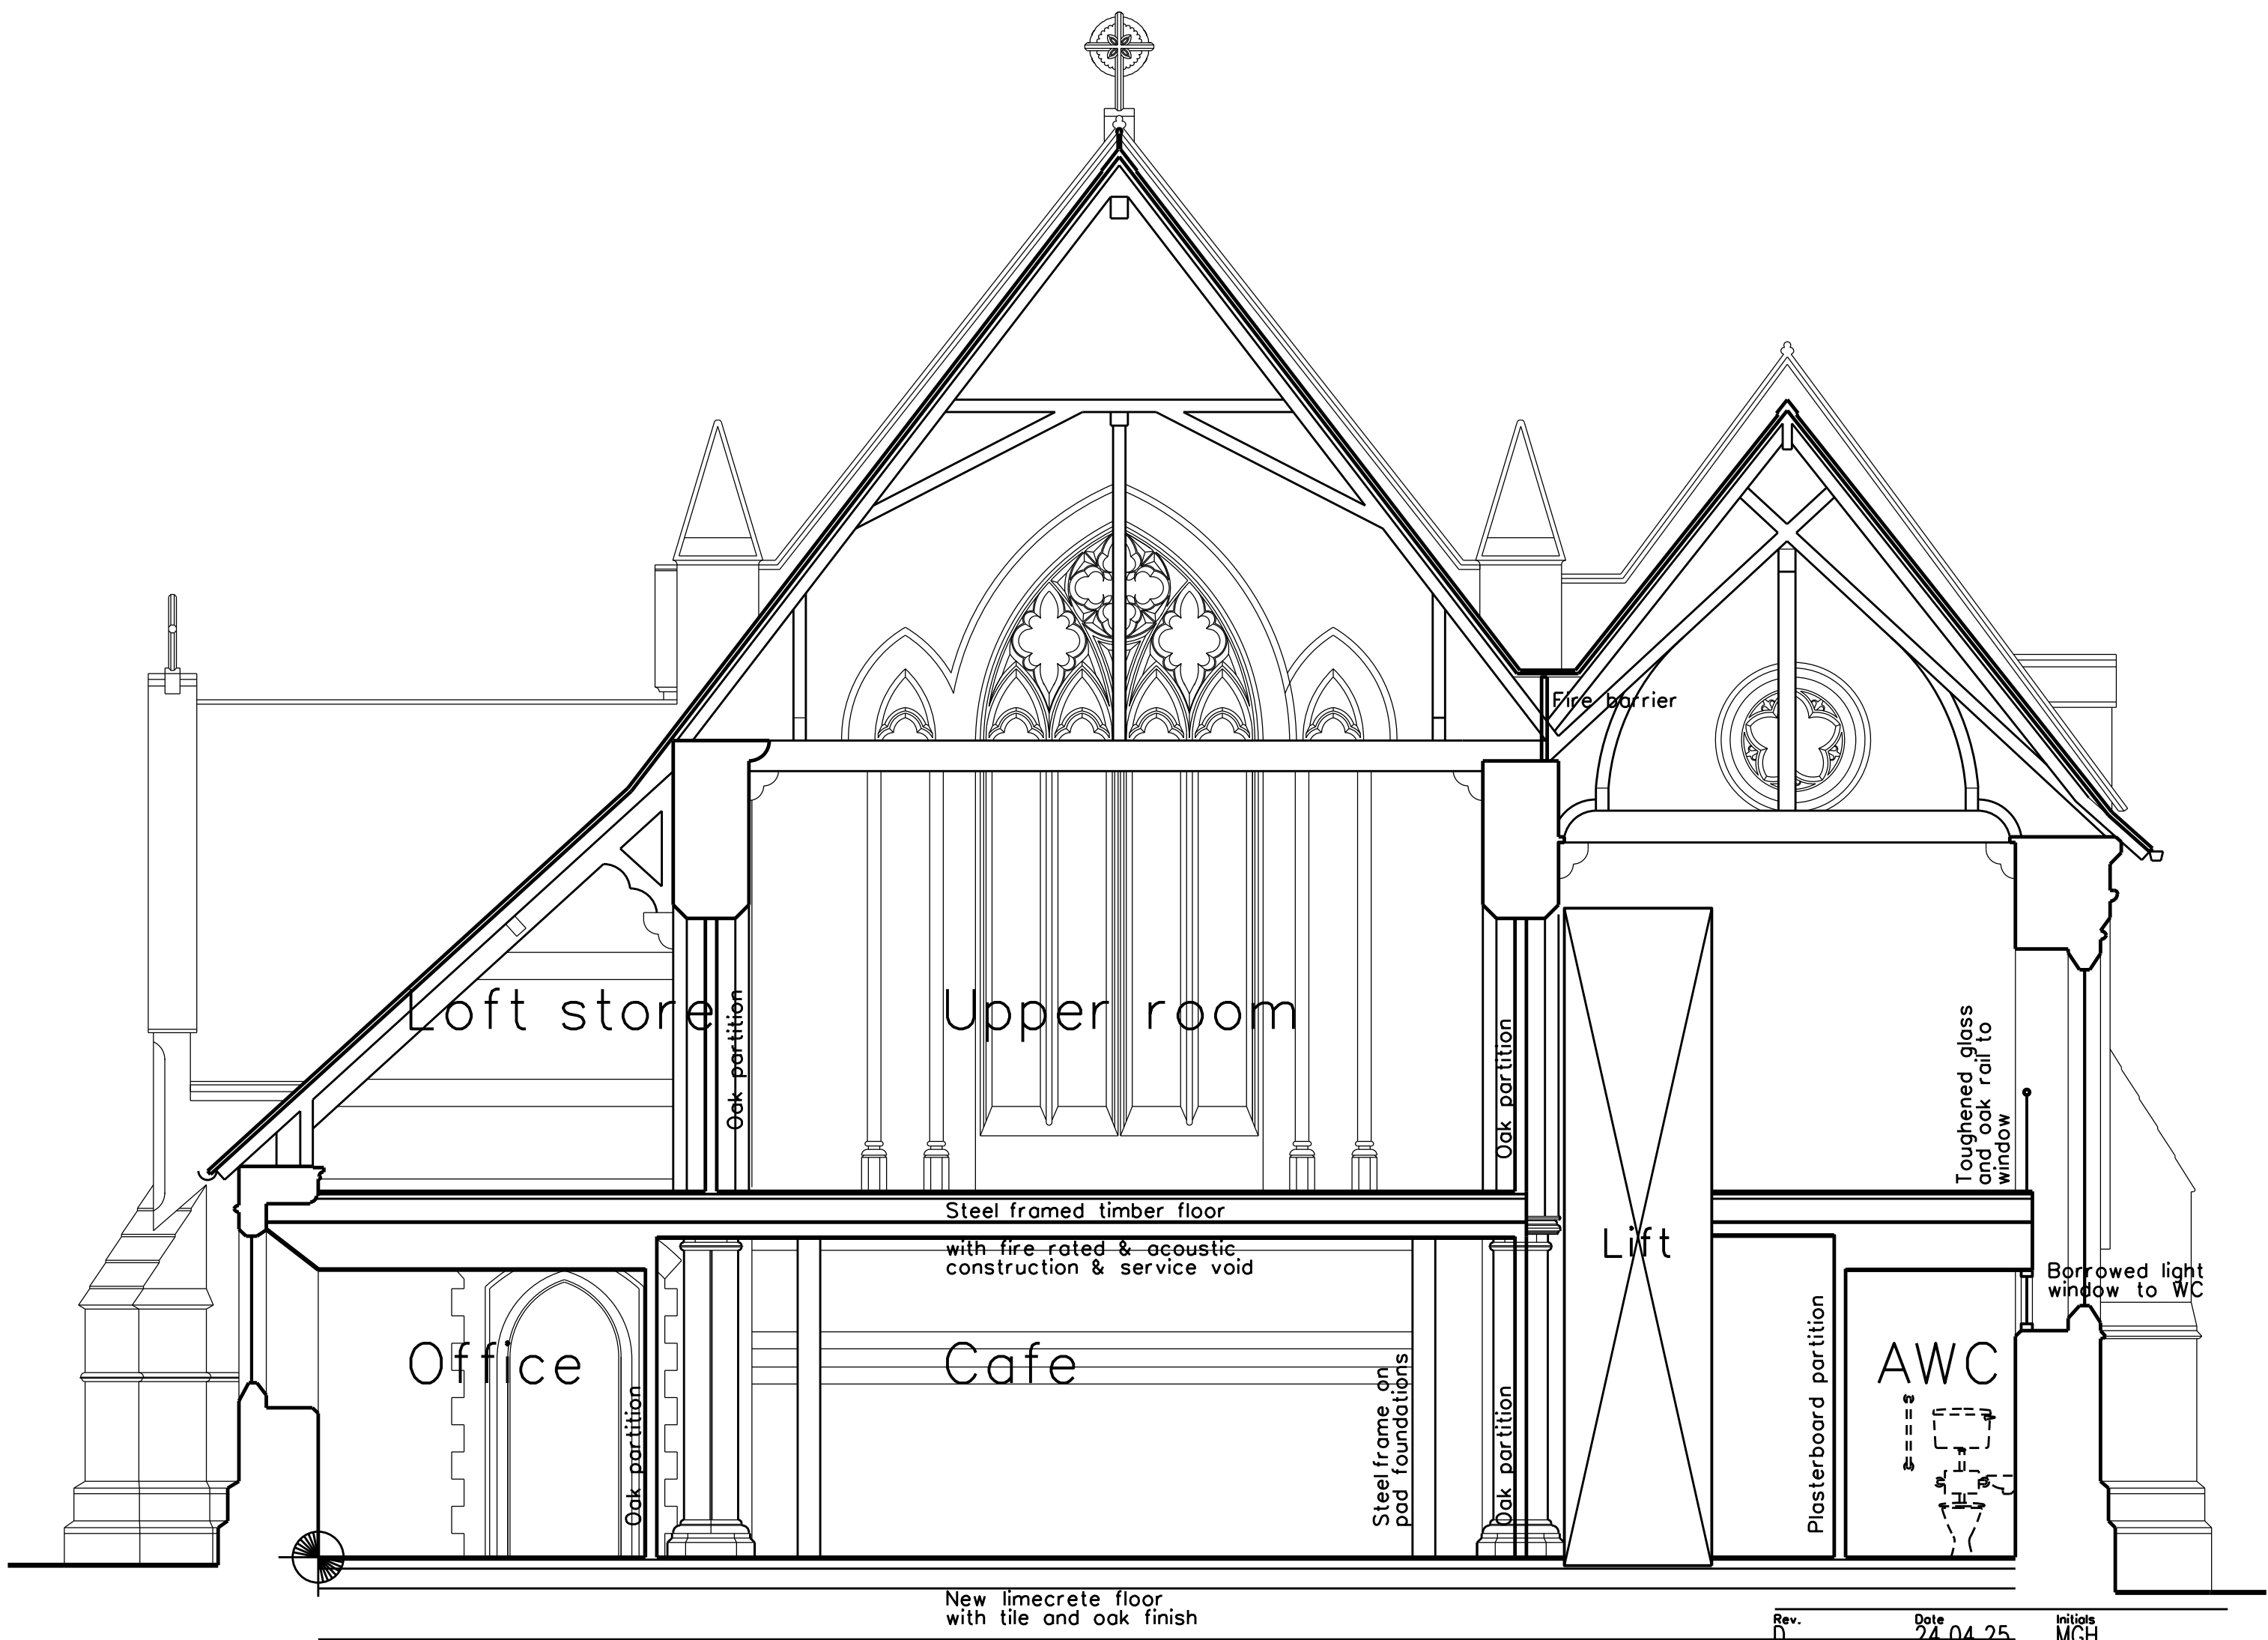

Proposed cross section

Datum 43.00m

The title, copyright and confidential information in this document belongs to Mark Goodwill-Hodgson Ltd. © 2012. All rights reserved.

No dimensions to be scaled off this drawing.

All dimensions to be checked on site before work commences and any discrepancies reported to the architect.

This drawing to be read in conjunction with other drawings issued by the architect.

Rev.	Date	Notes
D	24.04.25	Glazed partition details altered
C	27.02.25	Glazed office door reinstated
B	24.02.25	Minor alterations to coordinate
A	15.08.24	Minor alterations following consultation

MARK GOODWILL-HODGSON LTD

Specialist Conservation Architect
1 Highfield Road West Bridgford
Nottingham NG2 6DR 07970 692 887
markgoodwillhodgson@gmail.com

Client
HTS
Sunningdale

Job
Internal re-ordering

Drawing
Proposed cross sections

Job Number	Drawing Number	Revision
pr1650	L21104	D
Scale	Status	Date
1:50	Faculty	19.03.24

Original Sheet Size A1

Notes

New oak and part glazed partitions to create enclosed spaces, some with sliding elements to open up space for larger events

Cafe and new servery with good visibility from entrances

Meeting room capable of being let as independent space for community use

Space for up to three children's groups plus creche by using spaces differently during the week and at weekends

Seating capacity 40 for cafe internally with overflow seating to patio, 120 for normal Sunday services and 300 for larger events (visibility affected to some seats)

Storage in two main internal locations with short and long (seasonal) term uses, to include refurbished mortuary

Office space given prominent position to overlook entrances

New automatic sliding glazed doors to south porch, retaining original with new draft proof inner doors incorporating wider leaf

Reserved times when cafe is closed for special church use

Four WCs distributed around the church

New tiled and oak ground floor incorporating underfloor heating to nave, aisles, transepts and crossing

New curved dais with step and extension for music group

New cabin platform lift and stairs to give access to new first floor

New towards zero carbon lighting & heating


area not surveyed

The title, copyright and confidential information in this document belongs to Mark Goodwill-Hodgson Ltd. © 2012. All rights reserved.

No dimensions to be scaled off this drawing.

All dimensions to be checked on site before work commences and any discrepancies reported to the architect.

This drawing to be read in conjunction with other drawings issued by the architect.

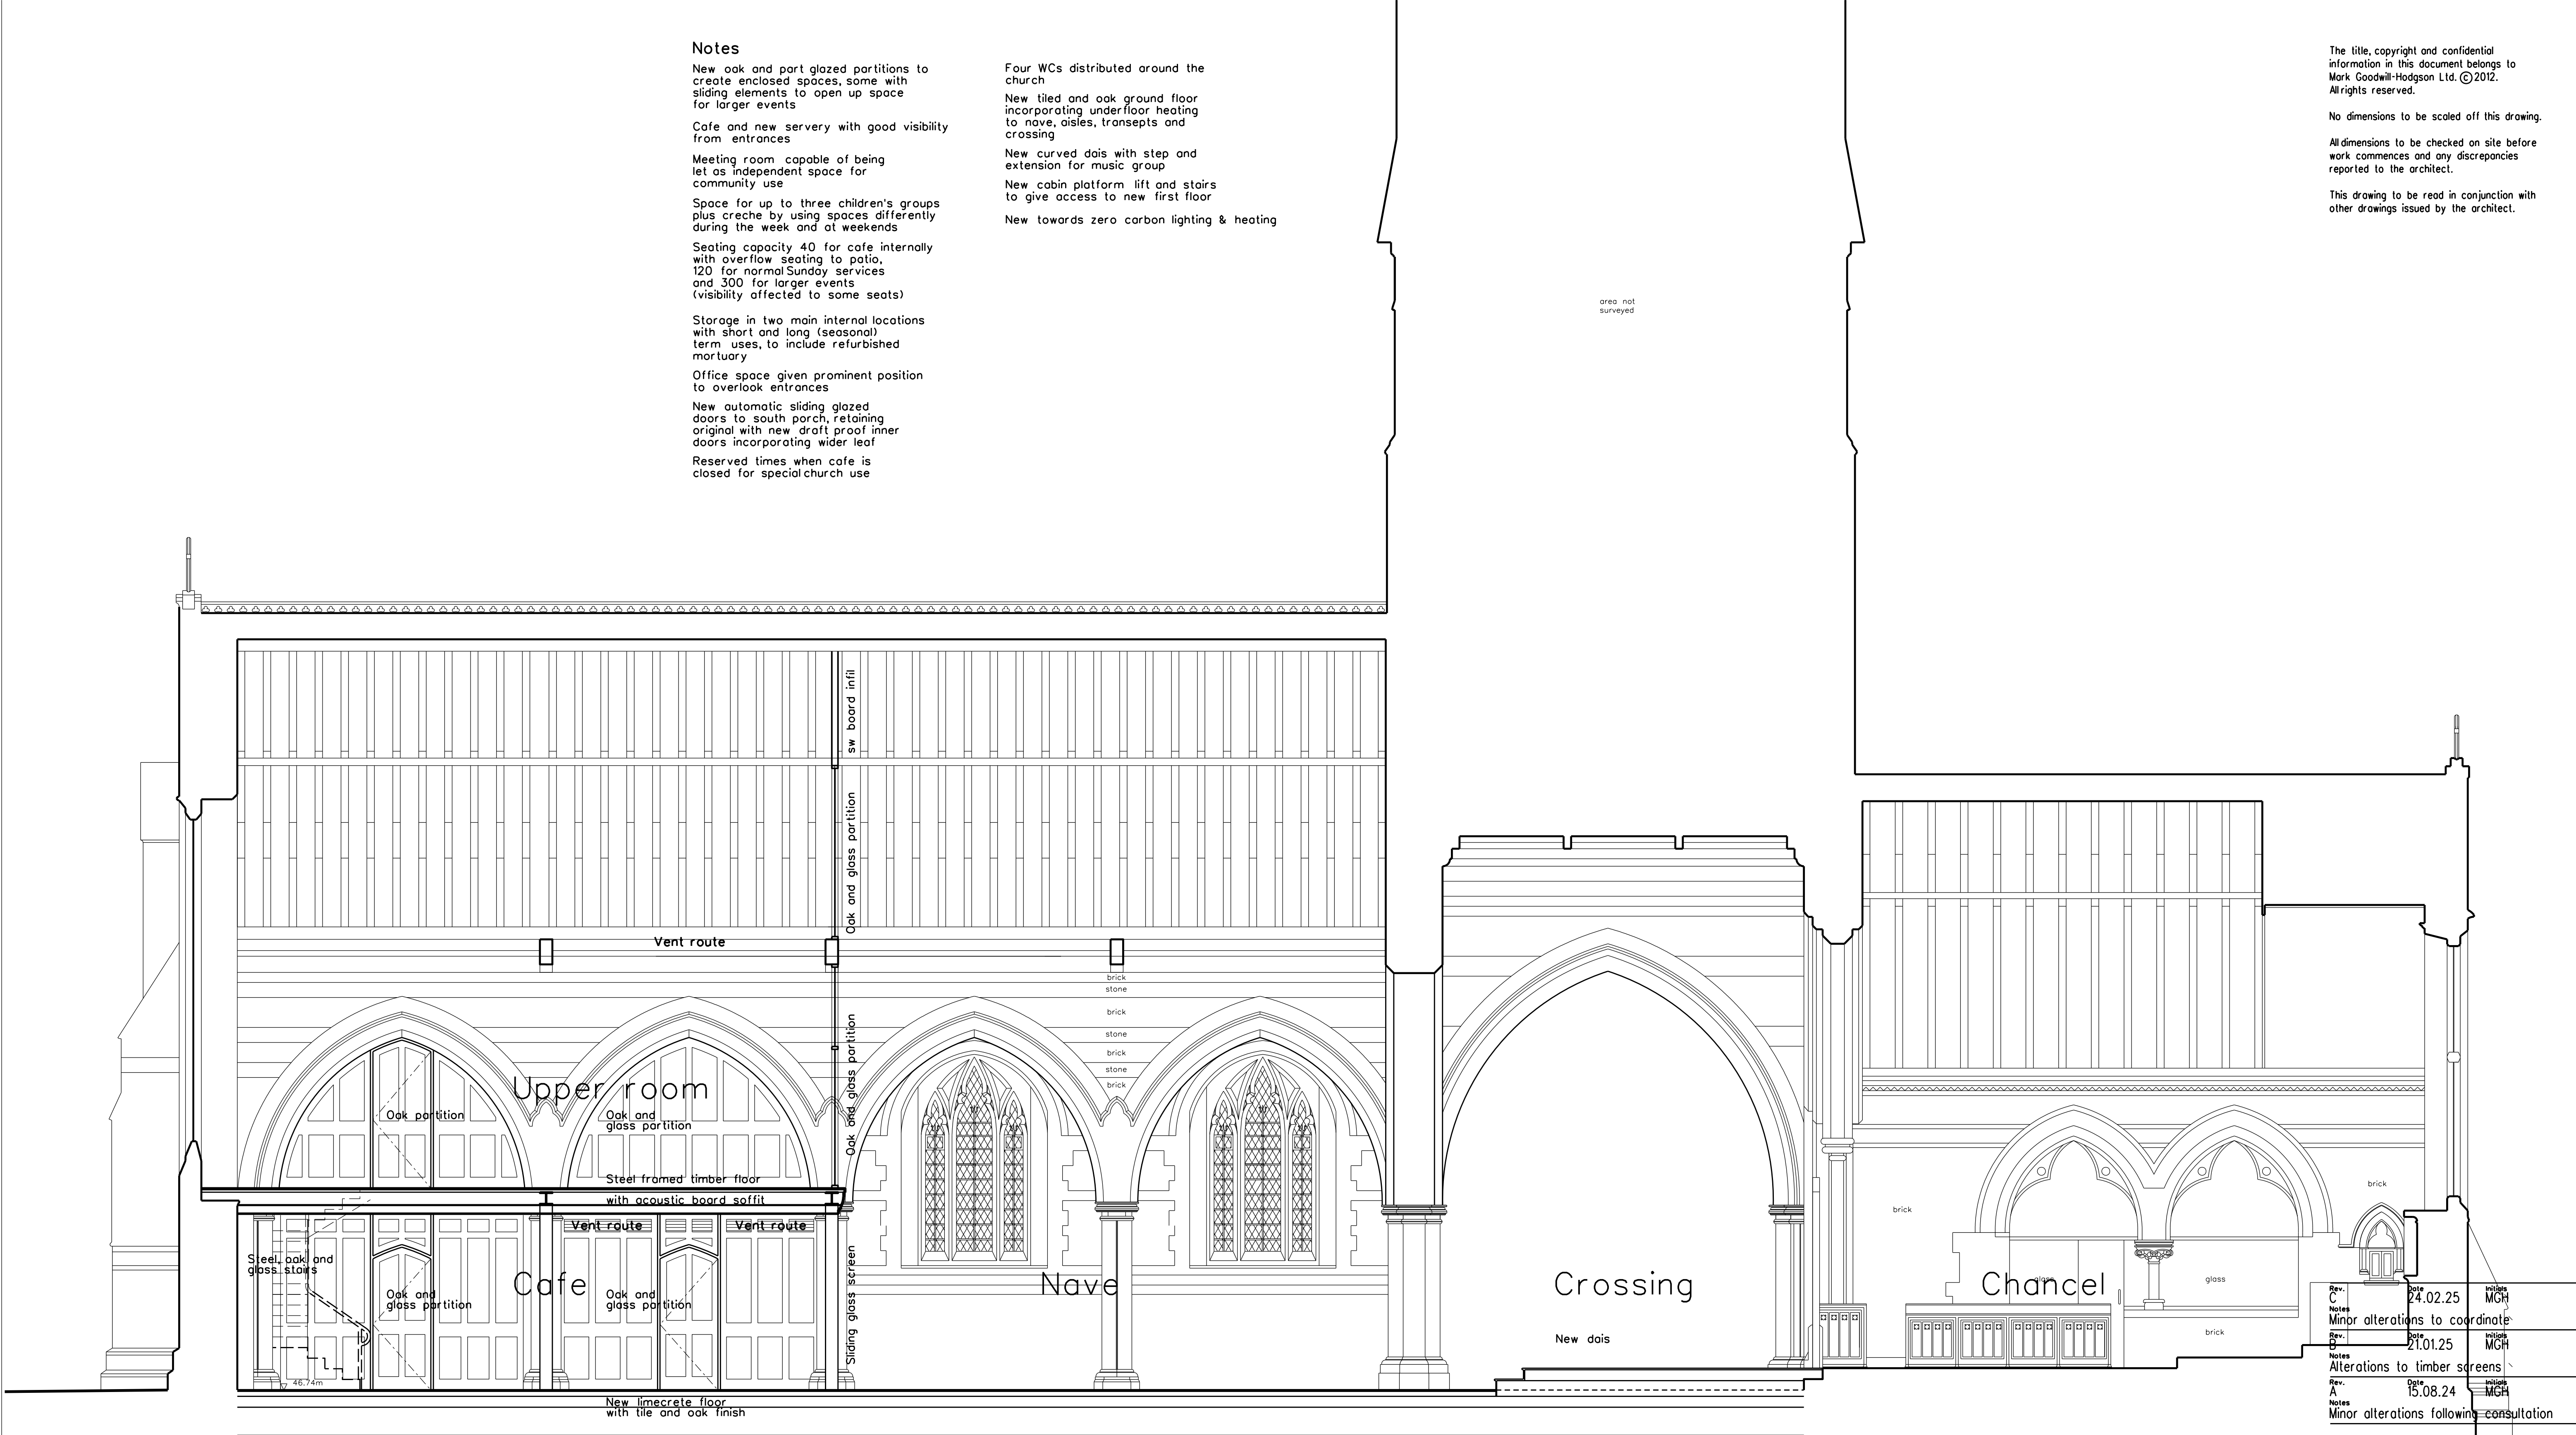

Proposed long section

Datum 43.00m

Rev. C	Date 24.02.25	Notes Minor alterations to coordinate	Initials MGH
Rev. B	Date 21.01.25	Notes Alterations to timber screens	Initials MGH
Rev. A	Date 15.08.24	Notes Minor alterations following consultation	Initials MGH

MARK GOODWILL-HODGSON LTD

Specialist Conservation Architect
1 Highfield Road West Bridgford
Nottingham NG2 6DR 07970 692 887
markgoodwillhodgson@gmail.com

Client
HTS
Sunningdale

Job
Internal re-ordering

Drawing
Proposed long section

Job Number pr1650	Drawing Number L12105	Revision C
Scale 1:50	Status Faculty	Date 20.03.24

Original Sheet Size A1

Notes

- New oak and part glazed partitions to create enclosed spaces, some with sliding elements to open up space for larger events

Cafe and new servery with good visibility from entrances

Meeting room capable of being let as independent space for community use

Space for up to three children's groups plus creche by using spaces differently during the week and at weekends

Seating capacity 40 for cafe internally with overflow seating to patio, 120 for normal Sunday services and 300 for larger events (visibility affected to some seats)

Storage in two main internal locations with short and long (seasonal) term uses, to include refurbished mortuary

Office space given prominent position to overlook entrances

New automatic sliding glazed doors to south porch, retaining original with new draft proof inner doors incorporating wider leaf


Reserved times when cafe is closed for special church use
- Four WCs distributed around the church

New tiled and oak ground floor incorporating underfloor heating to nave, aisles, transepts and crossing


New curved dais with step and extension for music group

New cabin platform lift and stairs to give access to new first floor

New towards zero carbon lighting & heating

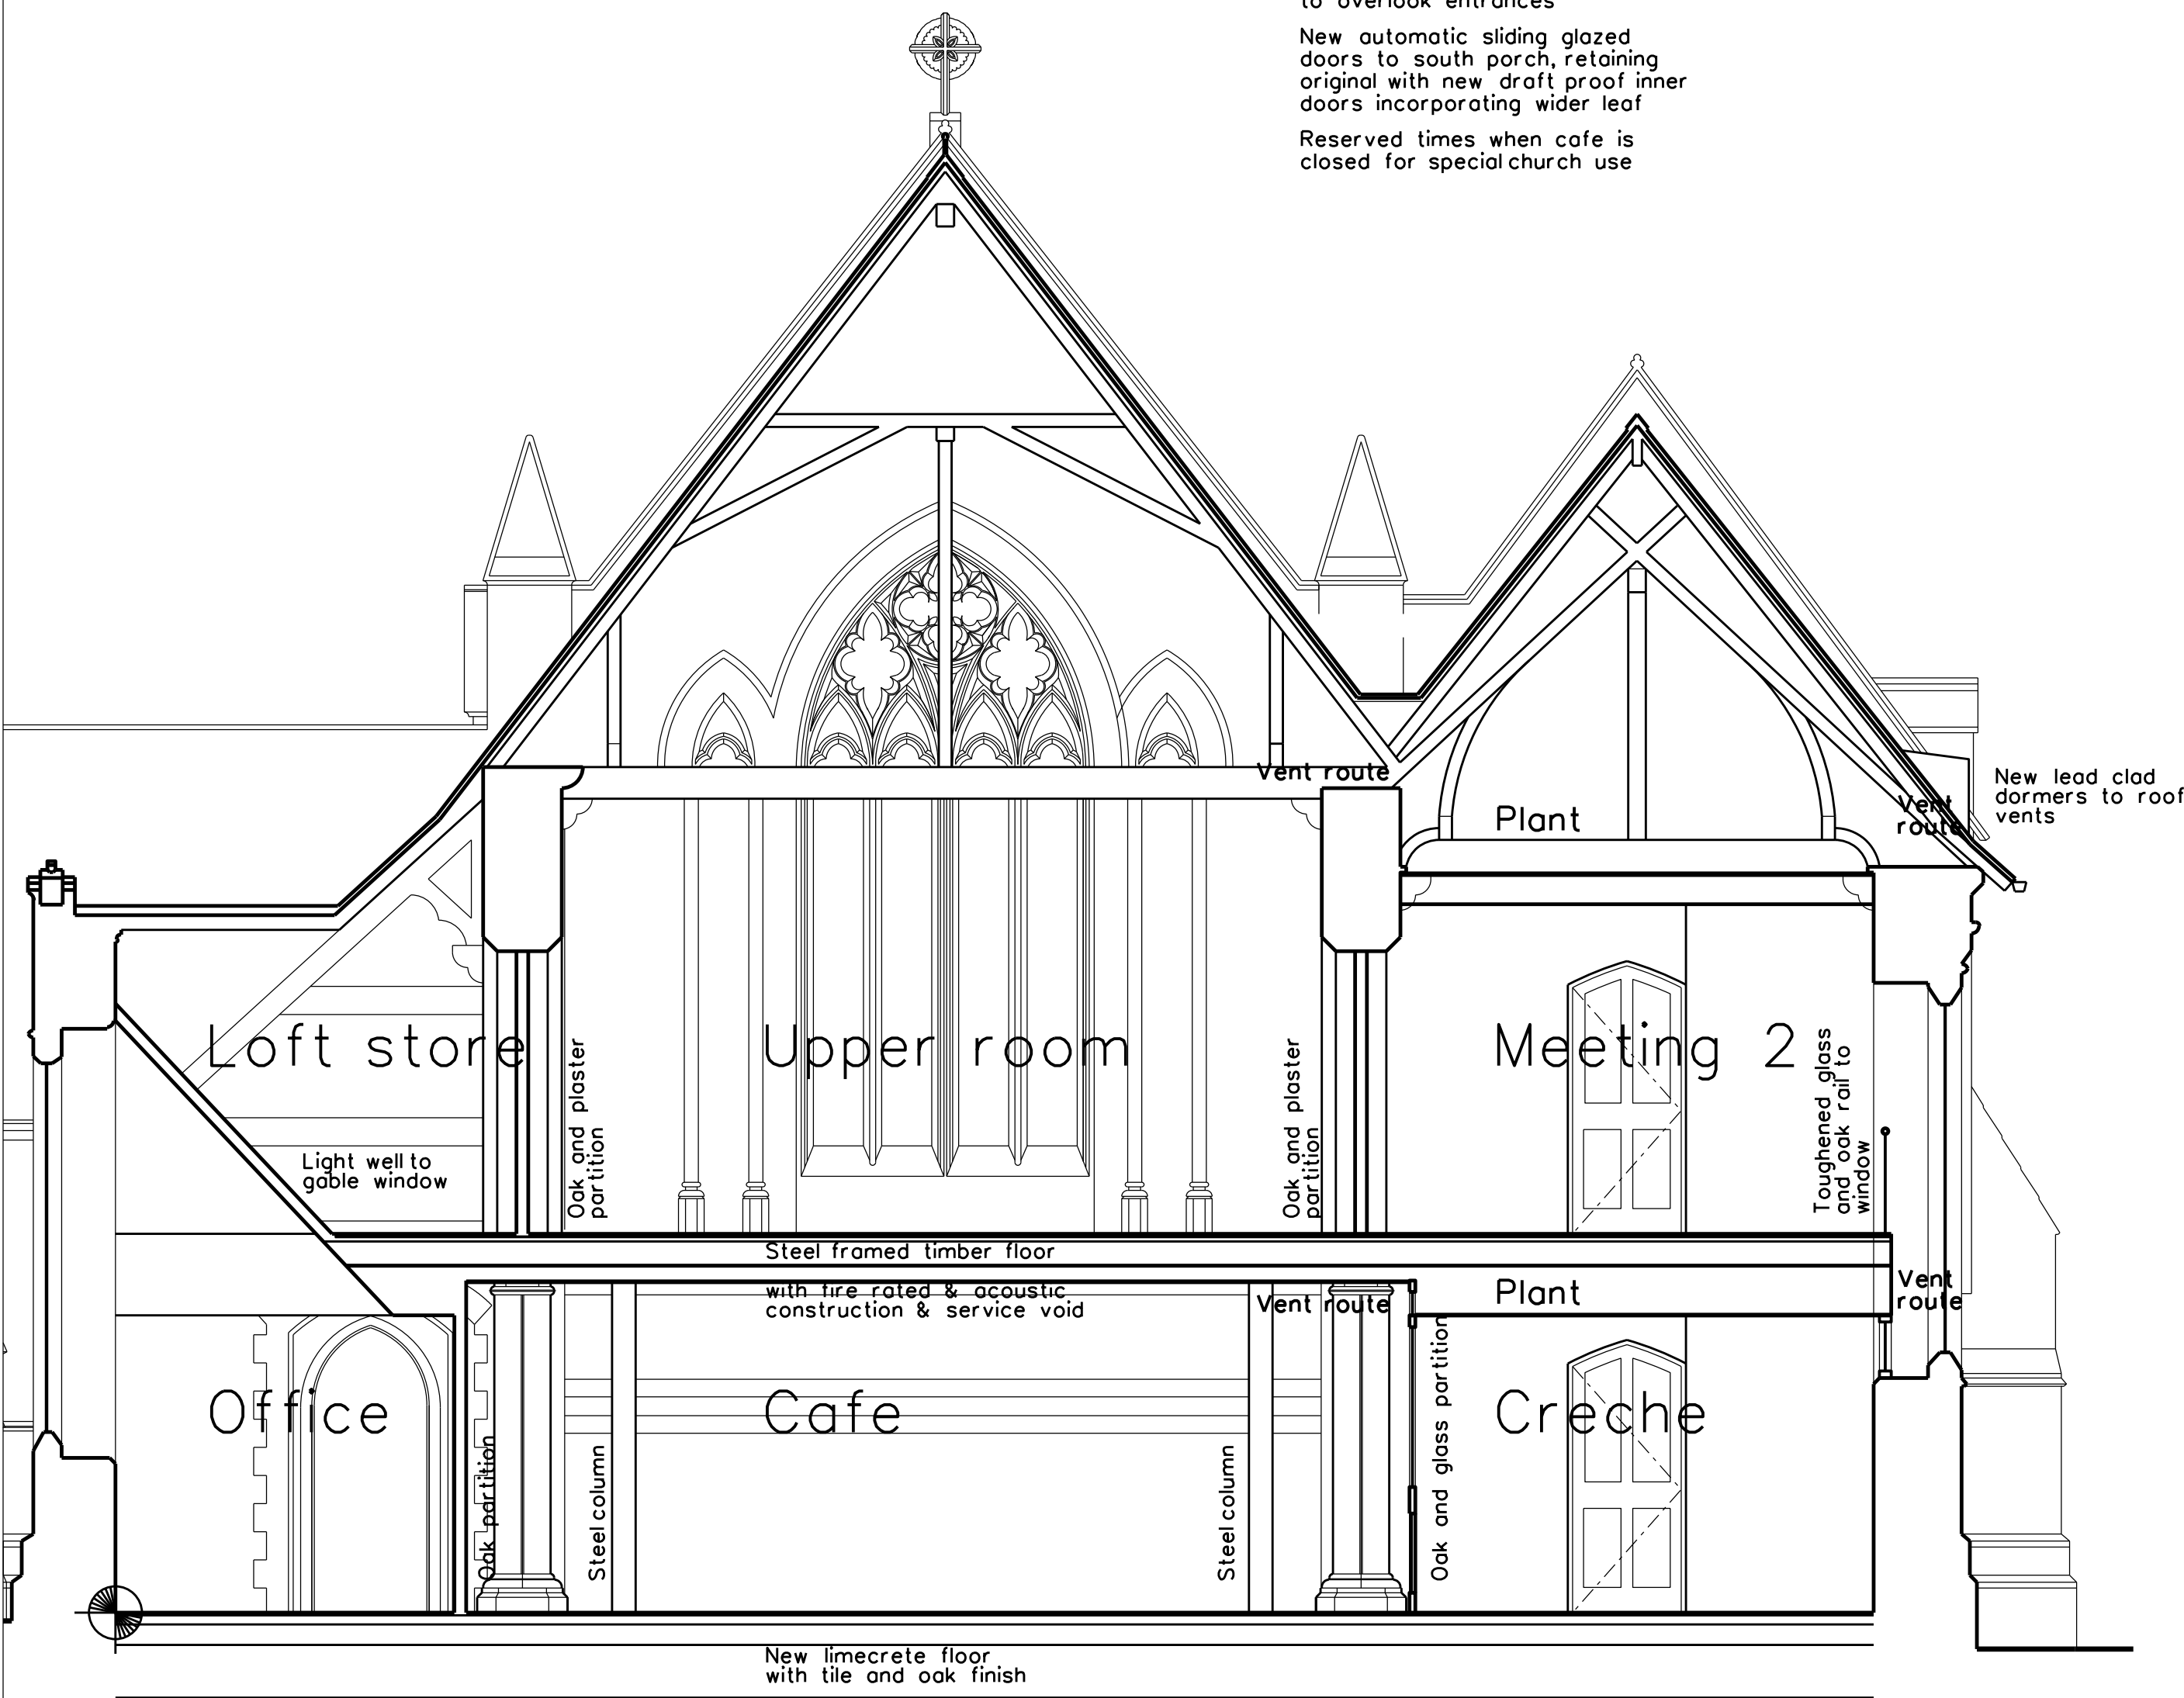

Proposed cross section

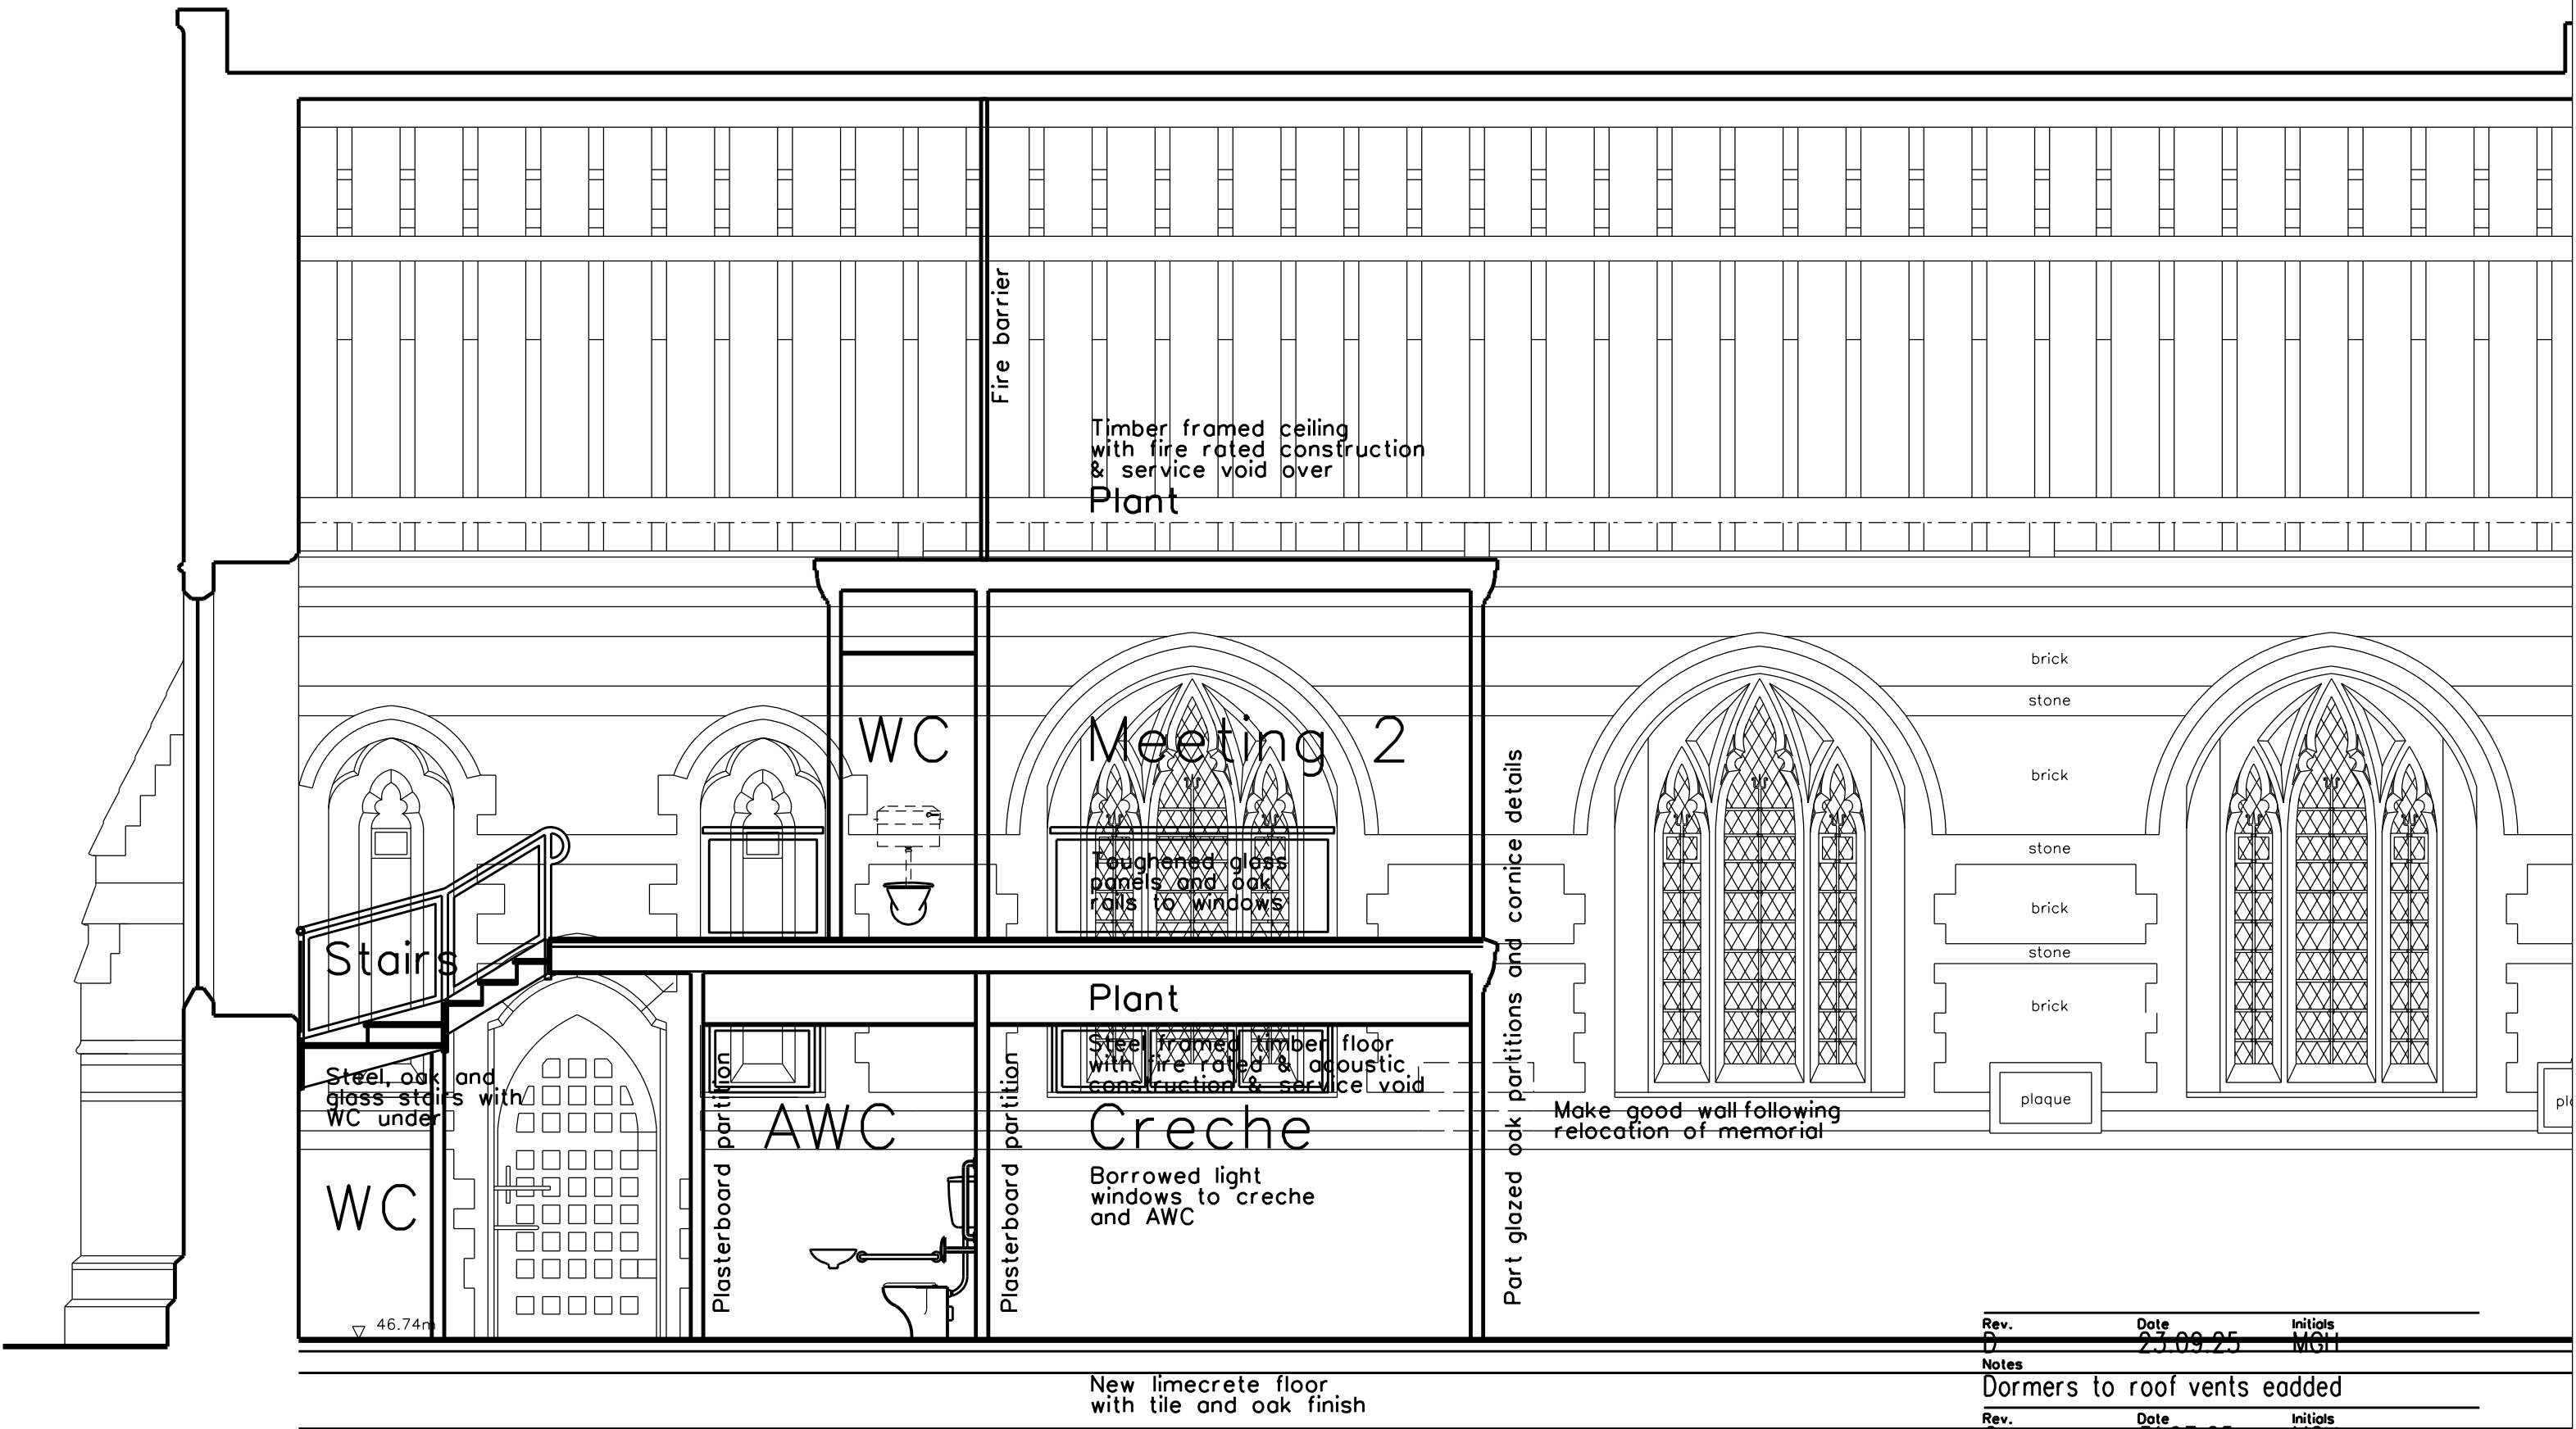

Proposed long section along north aisle

The title, copyright and confidential information in this document belongs to Mark Goodwill-Hodgson Ltd. © 2012. All rights reserved.

No dimensions to be scaled off this drawing.

All dimensions to be checked on site before work commences and any discrepancies reported to the architect.

This drawing to be read in conjunction with other drawings issued by the architect.

Rev.	Date	Initials
Rev. D	23.09.25	MGH
Notes		
Dormers to roof vents added		
Rev. C	31.07.25	MGH
Notes		
Roof mounted ASHP removed		
Rev. B	24.04.25	MGH
Notes		
Partition details updated		
Rev. A	24.02.25	MGH
Notes		
Plant and vent added		

MARK GOODWILL-HODGSON LTD

Specialist Conservation Architect
1 Highfield Road West Bridgford
Nottingham NG2 6DR 07970 692 887
markgoodwillhodgson@gmail.com

Client
HTS
Sunningdale

Job
Internal re-ordering

Drawing
Proposed sections

Job Number	Drawing Number	Revision
pr1650	L(21)08	D
Scale	Status	Date
1:50	Faculty	15.08.24

Notes

New oak and part glazed partitions to create enclosed spaces, some with sliding elements to open up space for larger events

Cafe and new servery with good visibility from entrances

Meeting room capable of being let as independent space for community use

Space for up to three children's groups plus creche by using spaces differently during the week and at weekends

Seating capacity 40 for cafe internally with overflow seating to patio, 120 for normal Sunday services and 300 for larger events (visibility affected to some seats)

Storage in two main internal locations with short and long (seasonal) term uses, to include refurbished mortuary

Office space given prominent position to overlook entrances

New automatic sliding glazed doors to south porch, retaining original with new draft proof inner doors incorporating wider leaf

Reserved times when cafe is closed for special church use

Four WCs distributed around the church

New tiled and oak ground floor incorporating underfloor heating to nave, aisles, transepts and crossing

New curved dais with step and extension for music group

New cabin platform lift and stairs to give access to new first floor

New towards zero carbon lighting & heating

Repairs

Slipped or missing tile or slate

Lead flashing repair


General - clear debris from valleys and gutters and redecorate rainwater goods

The title, copyright and confidential information in this document belongs to Mark Goodwill-Hodgson Ltd. © 2012. All rights reserved.

No dimensions to be scaled off this drawing.

All dimensions to be checked on site before work commences and any discrepancies reported to the architect.

This drawing to be read in conjunction with other drawings issued by the architect.

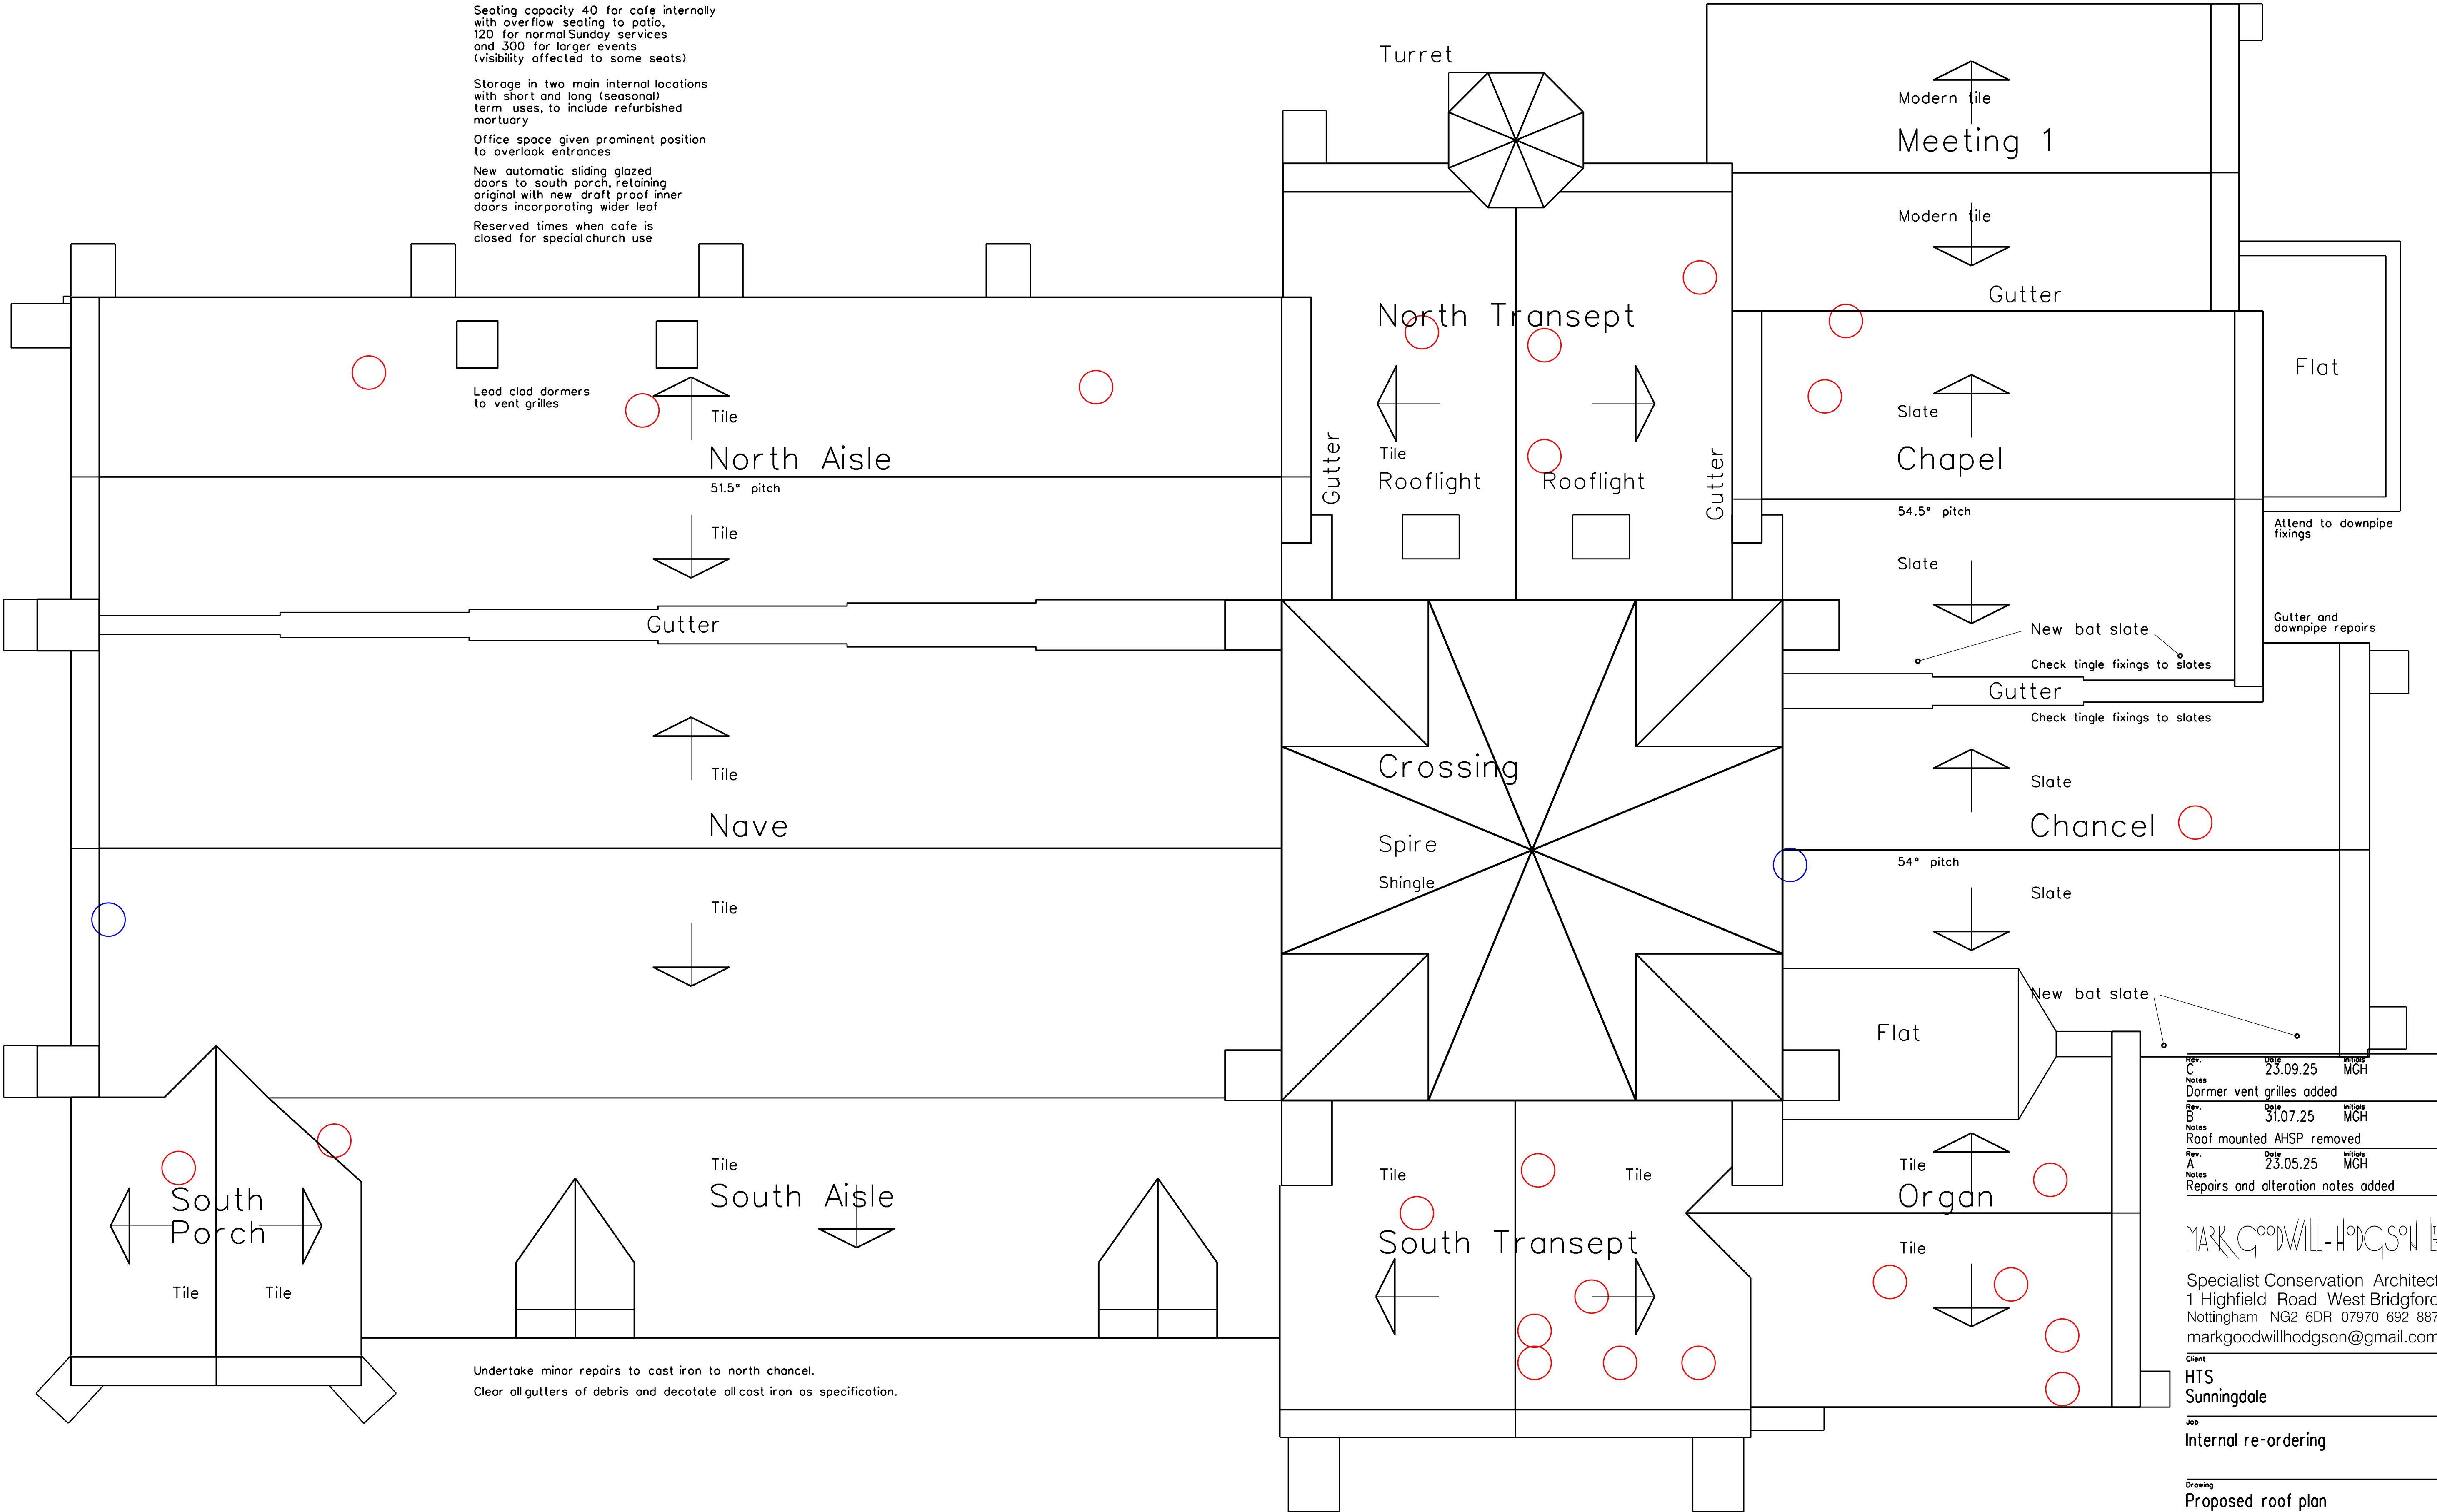

Undertake minor repairs to cast iron to north chancel.
Clear all gutters of debris and decorate all cast iron as specification.

Rev. C	Date 23.09.25	Initials MGH
Notes	Dormer vent grilles added	
Rev. B	Date 31.07.25	Initials MGH
Notes	Roof mounted AHSP removed	
Rev. A	Date 23.05.25	Initials MGH
Notes	Repairs and alteration notes added	

MARK GOODWILL-HODGSON LTD

Specialist Conservation Architect
1 Highfield Road West Bridgford
Nottingham NG2 6DR 07970 692 887
markgoodwillhodgson@gmail.com

Client
HTS
Sunningdale

Job
Internal re-ordering

Drawing Proposed roof plan Roof repairs		
Job Number pr1650	Drawing Number L(21)20	Revision C
Scale 1:50	Status Faculty	Date 24.02.25

Notes

New oak and part glazed partitions to create enclosed spaces, some with sliding elements to open up space for larger events

Cafe and new servery with good visibility from entrances

Meeting room capable of being let as independent space for community use

Space for up to three children's groups plus creche by using spaces differently during the week and at weekends

Seating capacity 40 for cafe internally with overflow seating to patio, 120 for normal Sunday services and 300 for larger events (visibility affected to some seats)

Storage in two main internal locations with short and long (seasonal) term uses, to include refurbished mortuary

Office space given prominent position to overlook entrances

New automatic sliding glazed doors to south porch, retaining original with new draft proof inner doors incorporating wider leaf

Reserved times when cafe is closed for special church use

Four WCs distributed around the church

New tiled and oak ground floor incorporating underfloor heating to nave, aisles, transepts and crossing


New curved dais with step and extension for music group

New cabin platform lift and stairs to give access to new first floor

New towards zero carbon lighting & heating



Proposed south elevation

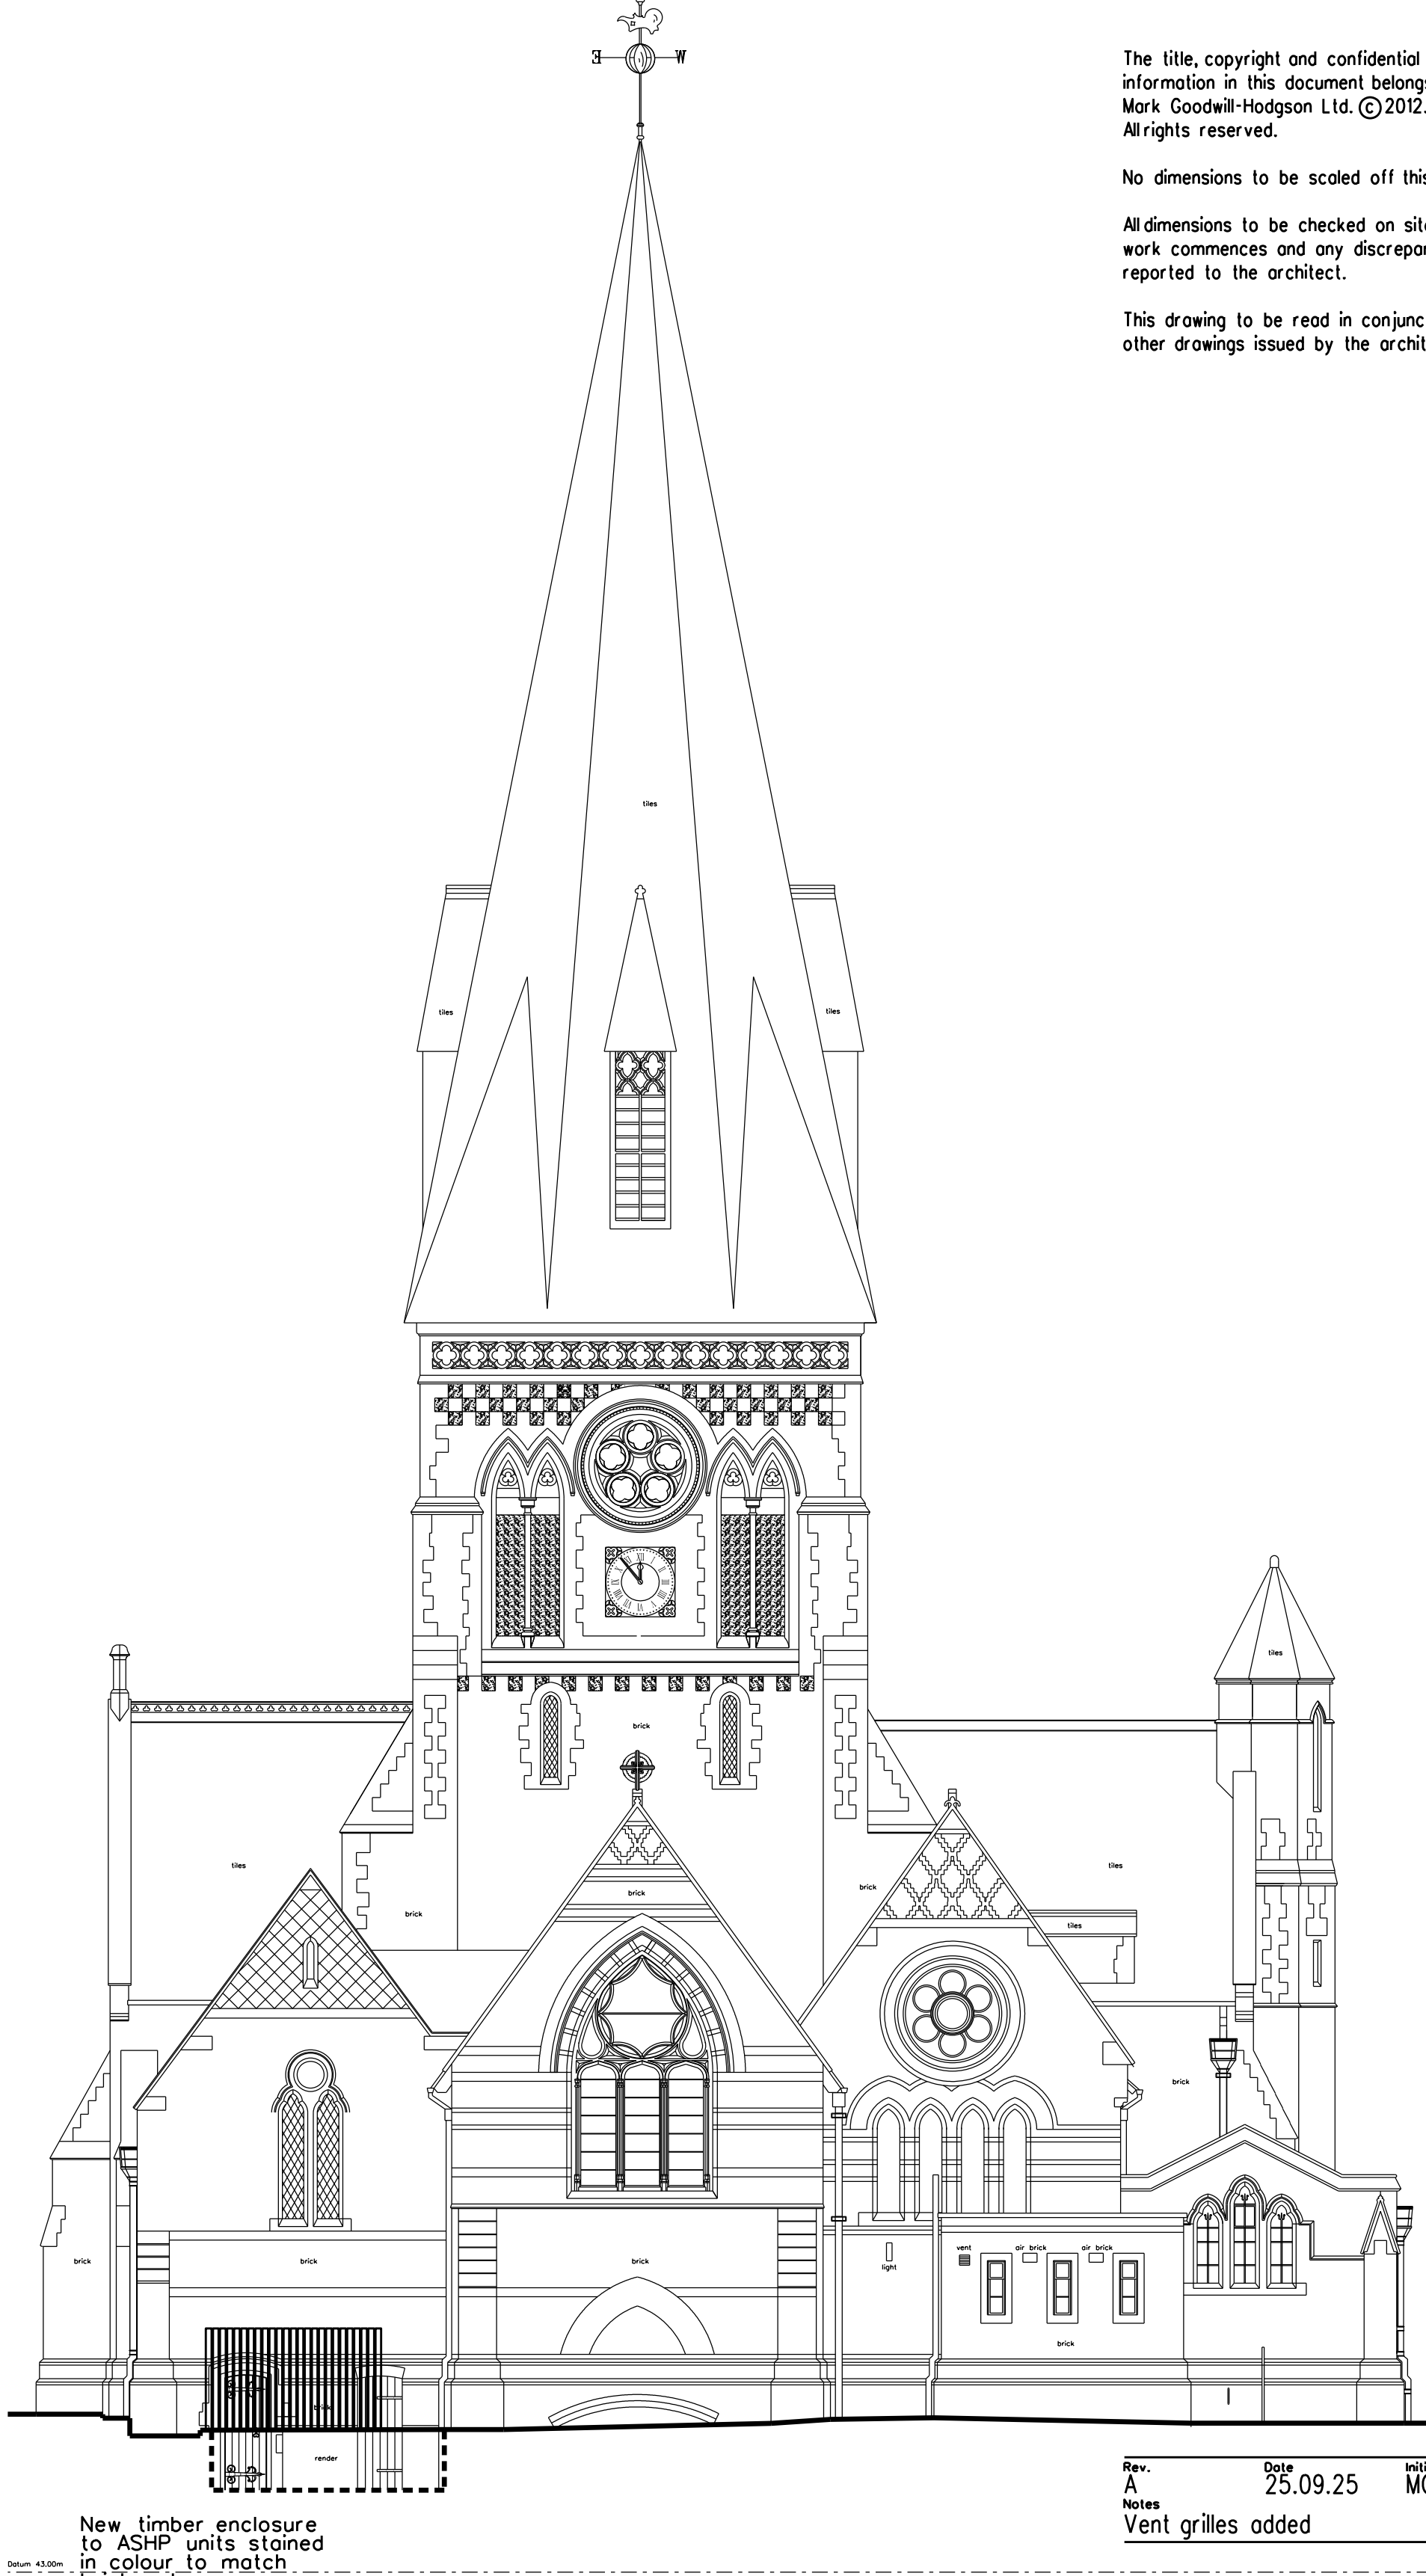

Proposed east elevation

The title, copyright and confidential information in this document belongs to Mark Goodwill-Hodgson Ltd. © 2012. Allrights reserved.

No dimensions to be scaled off this drawing.

All dimensions to be checked on site before work commences and any discrepancies reported to the architect.

This drawing to be read in conjunction with other drawings issued by the architect.

Rev.	Date	Initials
A	25.09.25	MGH
Notes	Vent grilles added	

MARK GOODWILL-HODGSON LTD

Specialist Conservation Architect
1 Highfield Road West Bridgford
Nottingham NG2 6DR 07970 692 887
markgoodwillhodgson@gmail.com

Client
HTS
Sunningdale

Job
Internal re-ordering

Drawing
Proposed elevations - PV omitted
Sheet 1

Job Number	Drawing Number	Revision
pr1650	L(21)18	A
Scale	Status	Date
1:100	Faculty	24.02.25

Original Sheet Size A1

Notes

New oak and part glazed partitions to create enclosed spaces, some with sliding elements to open up space for larger events

Cafe and new servery with good visibility from entrances

Meeting room capable of being let as independent space for community use

Space for up to three children's groups plus creche by using spaces differently during the week and at weekends

Seating capacity 40 for cafe internally with overflow seating to patio, 120 for normal Sunday services and 300 for larger events (visibility affected to some seats)

Storage in two main internal locations with short and long (seasonal) term uses, to include refurbished mortuary

Office space given prominent position to overlook entrances

New automatic sliding glazed doors to south porch, retaining original with new draft proof inner doors incorporating wider leaf

Reserved times when cafe is closed for special church use


Four WCs distributed around the church

New tiled and oak ground floor incorporating underfloor heating to nave, aisles, transepts and crossing

New curved dais with step and extension for music group

New cabin platform lift and stairs to give access to new first floor

New towards zero carbon lighting & heating

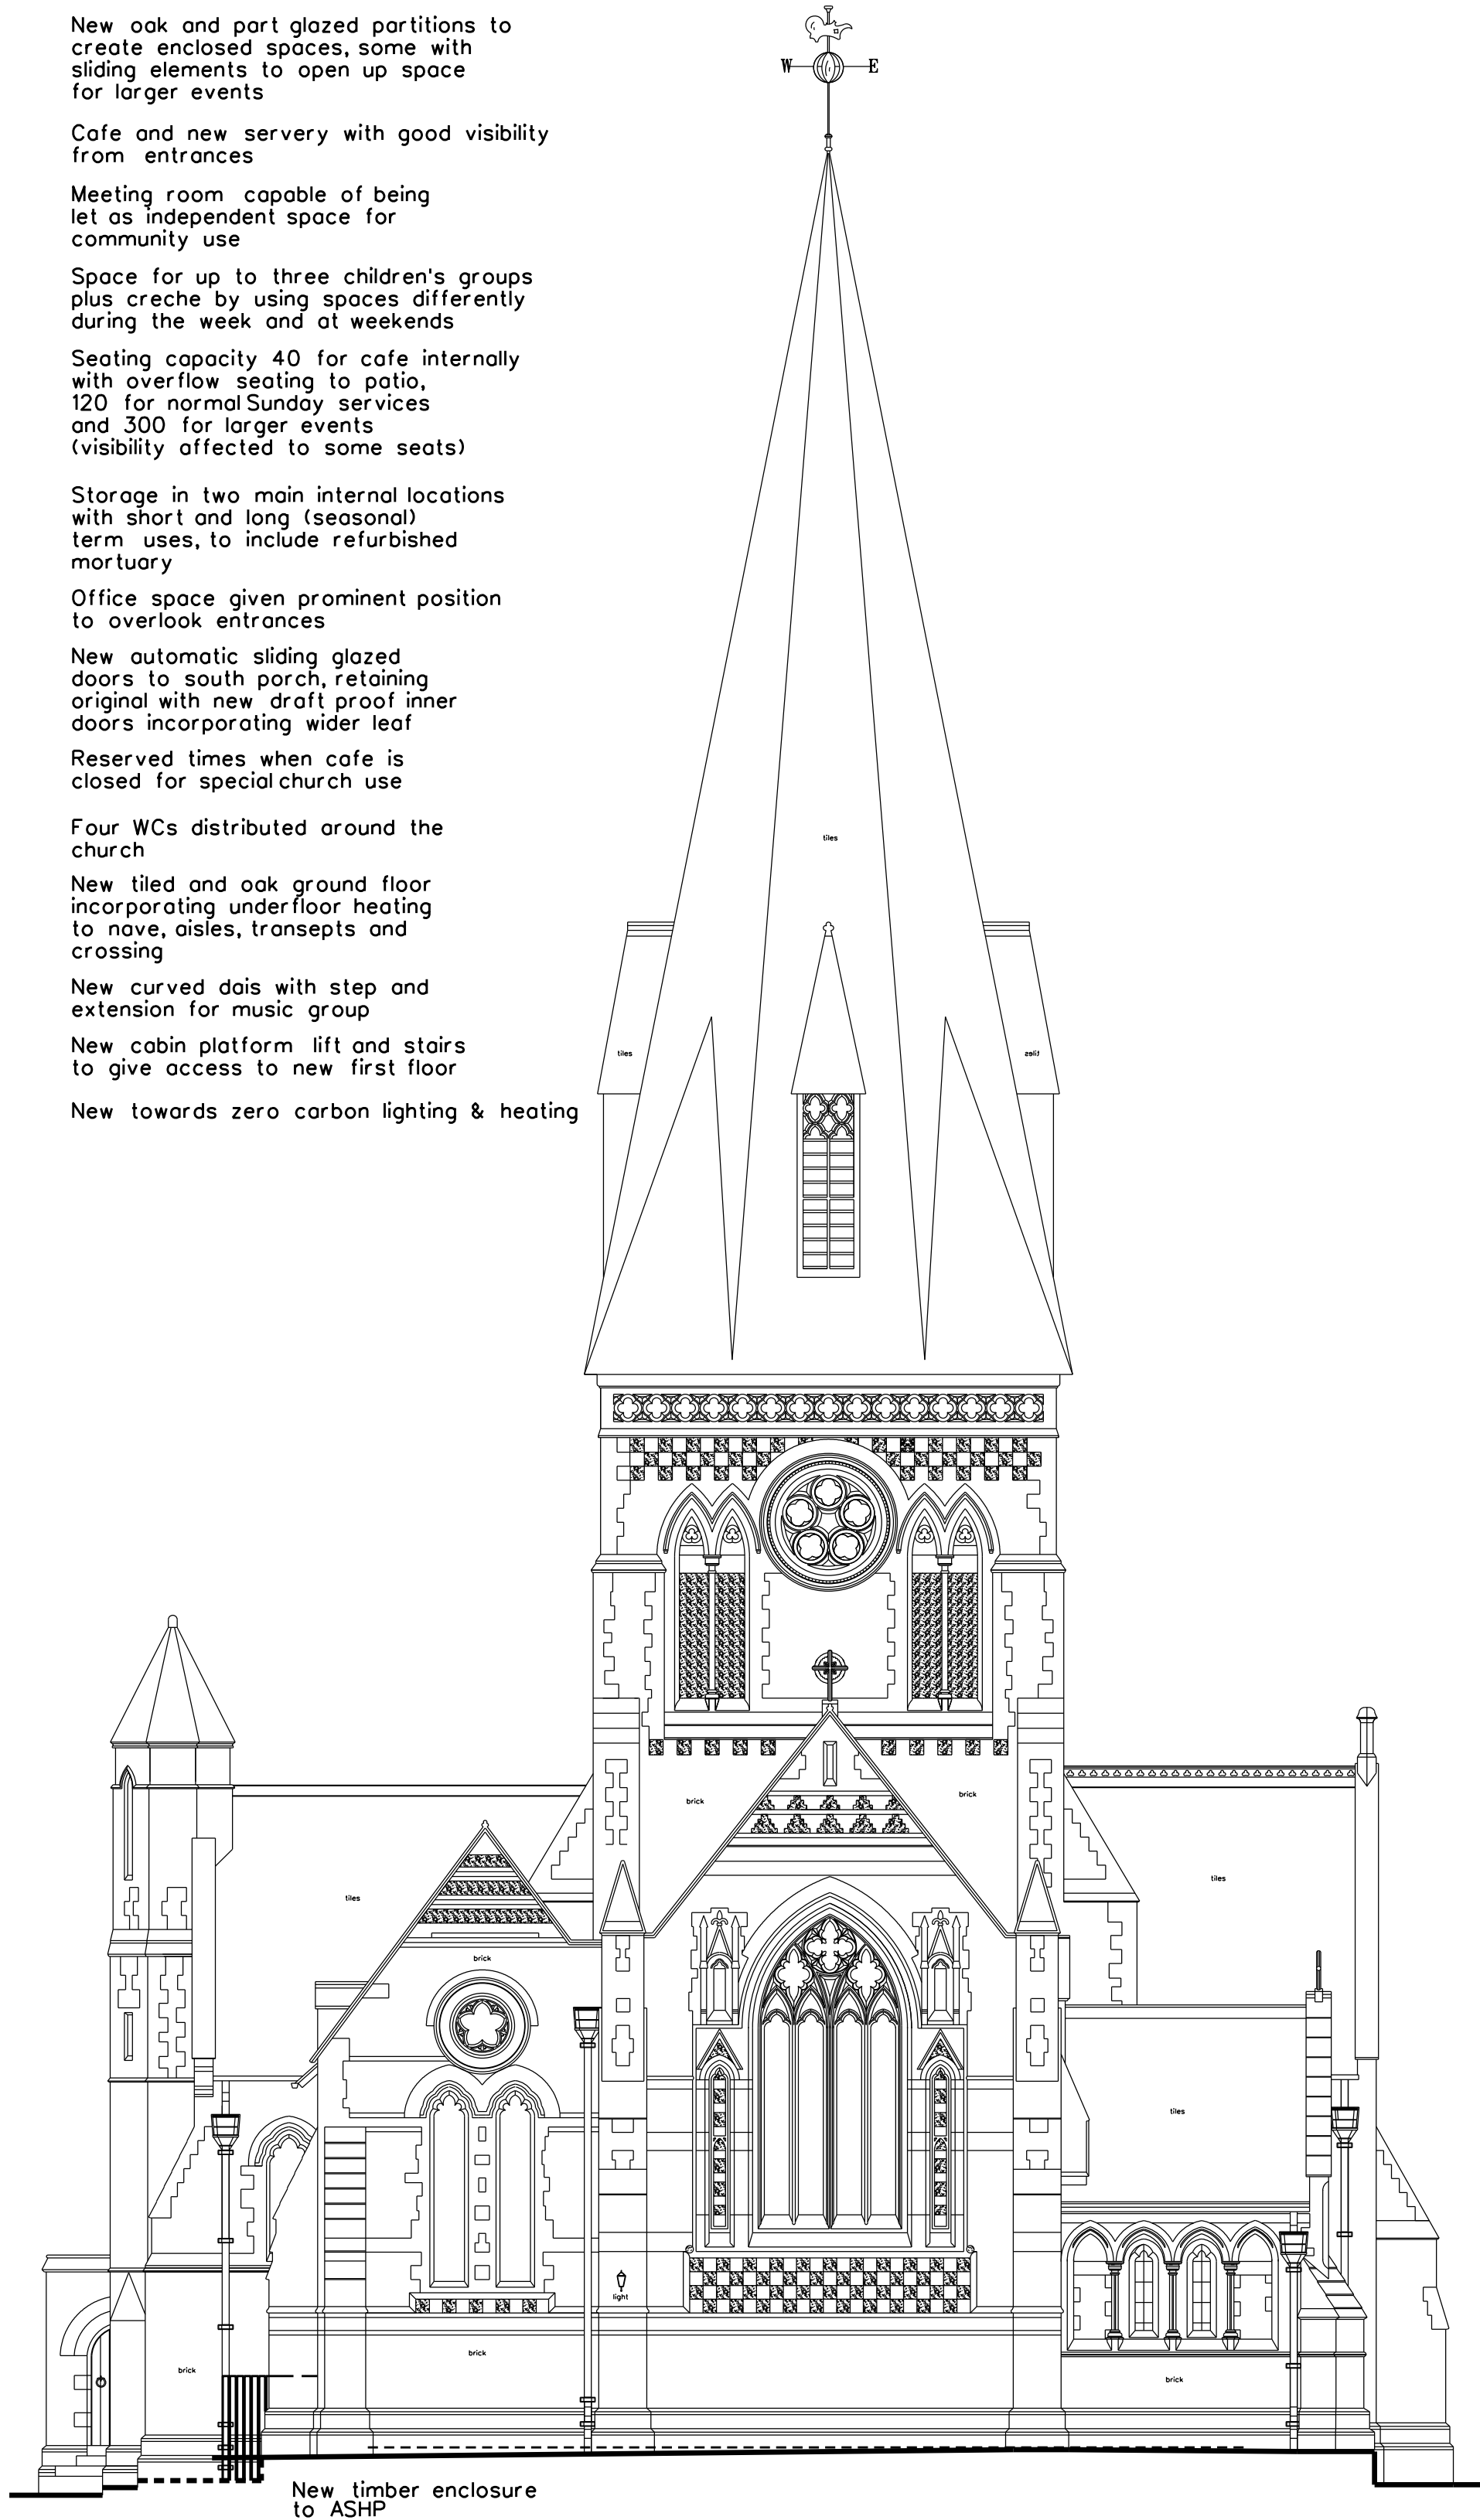

Proposed west elevation

000mm = 1:100



Proposed north elevation

000mm = 1:100

The title, copyright and confidential information in this document belongs to Mark Goodwill-Hodgson Ltd. © 2012. Allrights reserved.

No dimensions to be scaled off this drawing.

All dimensions to be checked on site before work commences and any discrepancies reported to the architect.

This drawing to be read in conjunction with other drawings issued by the architect.

Rev.	Date	Initials
B	25.09.25	MCH
Notes		
Vent grilles added		
Rev.	Date	Initials
A	31.07.25	MCH
Notes		
New ASHP enclosure added		

MARK GOODWILL-HODGSON LTD

Specialist Conservation Architect
1 Highfield Road West Bridgford
Nottingham NG2 6DR 07970 692 887
markgoodwillhodgson@gmail.com

Client
HTS
Sunningdale

Job
Internal re-ordering

Drawing		
Proposed elevations - PV omitted Sheet 2		
Job Number	Drawing Number	Revision
pr1650	L(21)19	B
Scale	Status	Date
1:100	Faculty	20.03.24

Original Sheet Size A1

This drawing to be read in conjunction with other drawings issued by the architect.

Emergency lighting to BS 5266 Pt 1
Fire detection and alarm system
to BS 5839 Pt 1
See also Greenways B C drawings
2431 - E100, E101, E400 and E401

- Maximum capacity is similar to the current situation and will only be reached when the glass wall is retracted.
In addition, the Grade II listed church will benefit from new emergency lighting and automatic fire detection and alarm systems

As refuge is within stair well and within holding distance of north door, no EVC required

900 x 1400

1025

Stairs

Lift

Meeting 2

FD30s

FD30s

FD30s

900

Upper room

Boxing over memorial

FD30s

Loft store

Lightwell

[illegible]

Vehicular access for Fire Brigade

Assembly point

Rev. D Notes	Date 01.10.25	Initiate MCH
Ramps amended		
Rev. C Notes	Date 13.05.25	Initiate MCH
Ramps added and partitions altered		
Rev. B Notes	Date 24.02.25	Initiate MCH
Minor amendments to coordinate		
Rev. A Notes	Date 04.10.24	Initiate MCH
Amended following B Reas consultation		

MARK GOODWILL-HODGSON

Specialist Conservation Architect
1 Highfield Road West Bridgford
Nottingham NG2 6DR 07970 692 887
markgoodwillhodge@gmail.com

Client
HTS
Sunningdale

Internal re-ordering

Drawing
Proposed floor plans
Fire strategy

Job Number pr1650	Drawing Number L(68)01	Revision D
Scale 1:100	Status Faculty	Date 05.08.24

Original Sheet Size A1